


| Villa B | Site plan

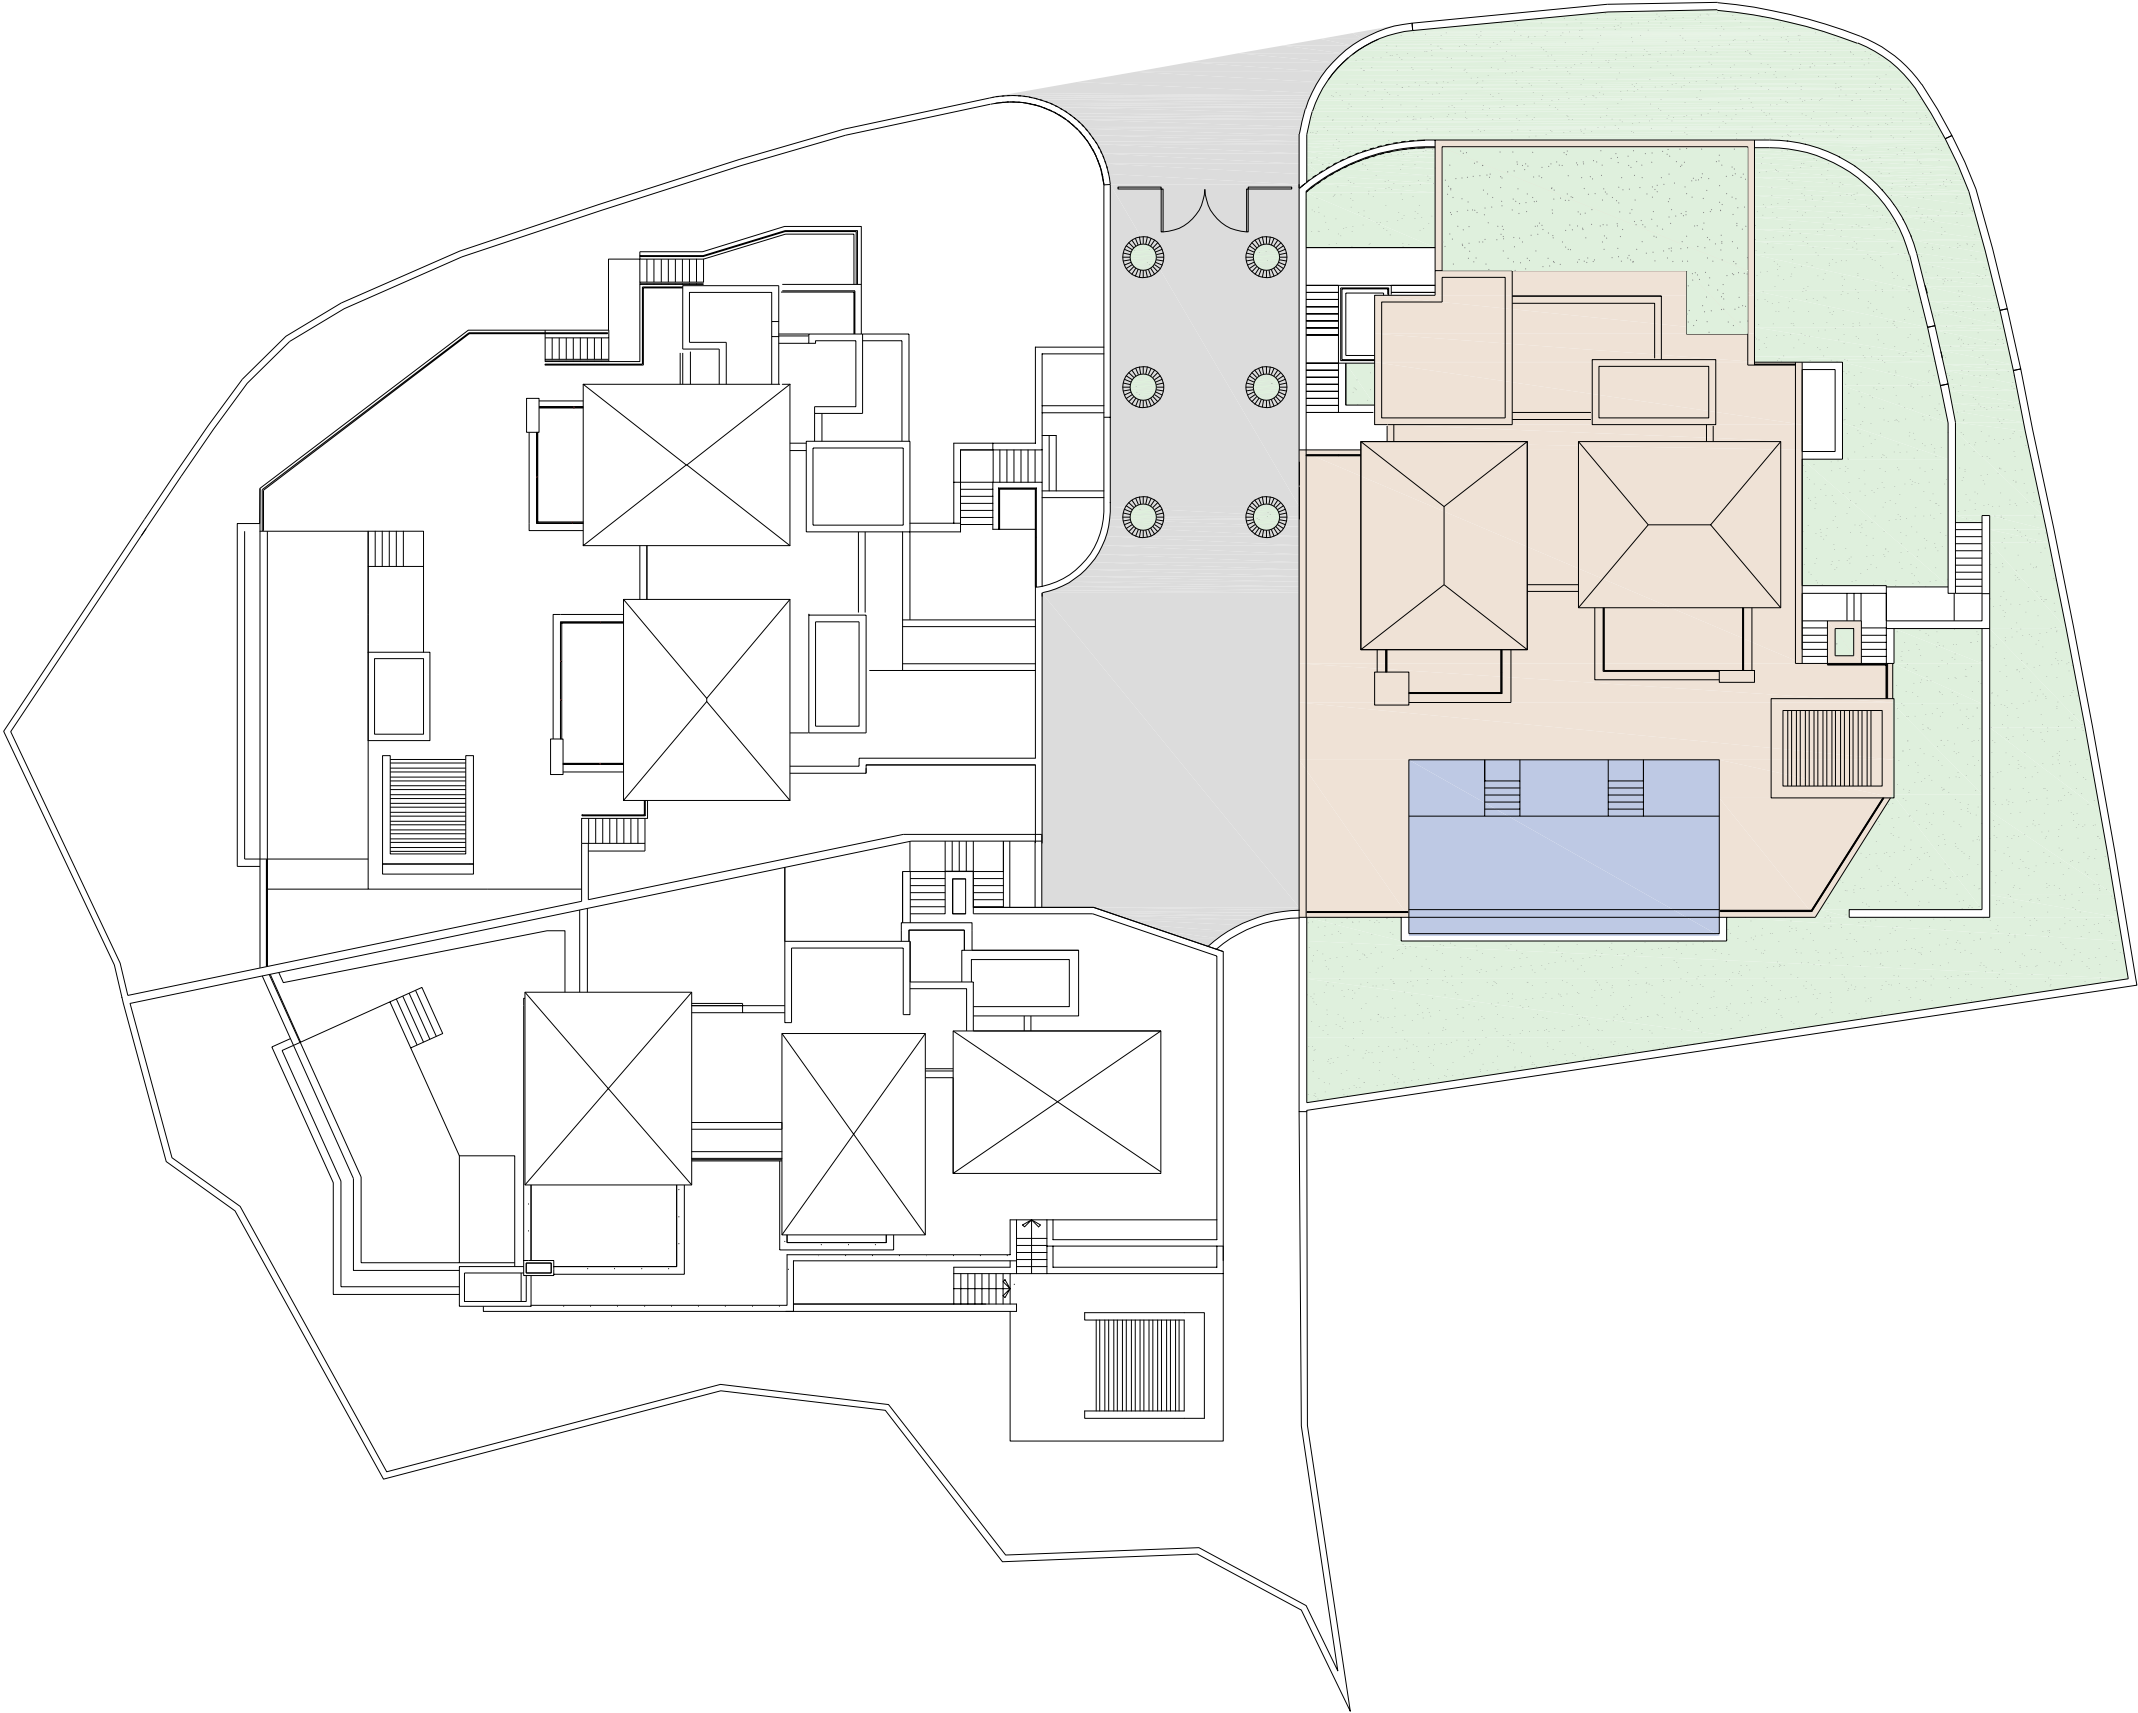


Built closed area	605,50 m²
Covered terrace	42,92 m²
Open terrace	246,40 m²
Open terrace pergola	18,01 m²
Total terrace	307,33 m²
Pool	73,30 m²
Total built area	986,13 m²


5



5


986,13 m²


4

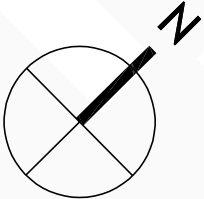

| Villa B | First level

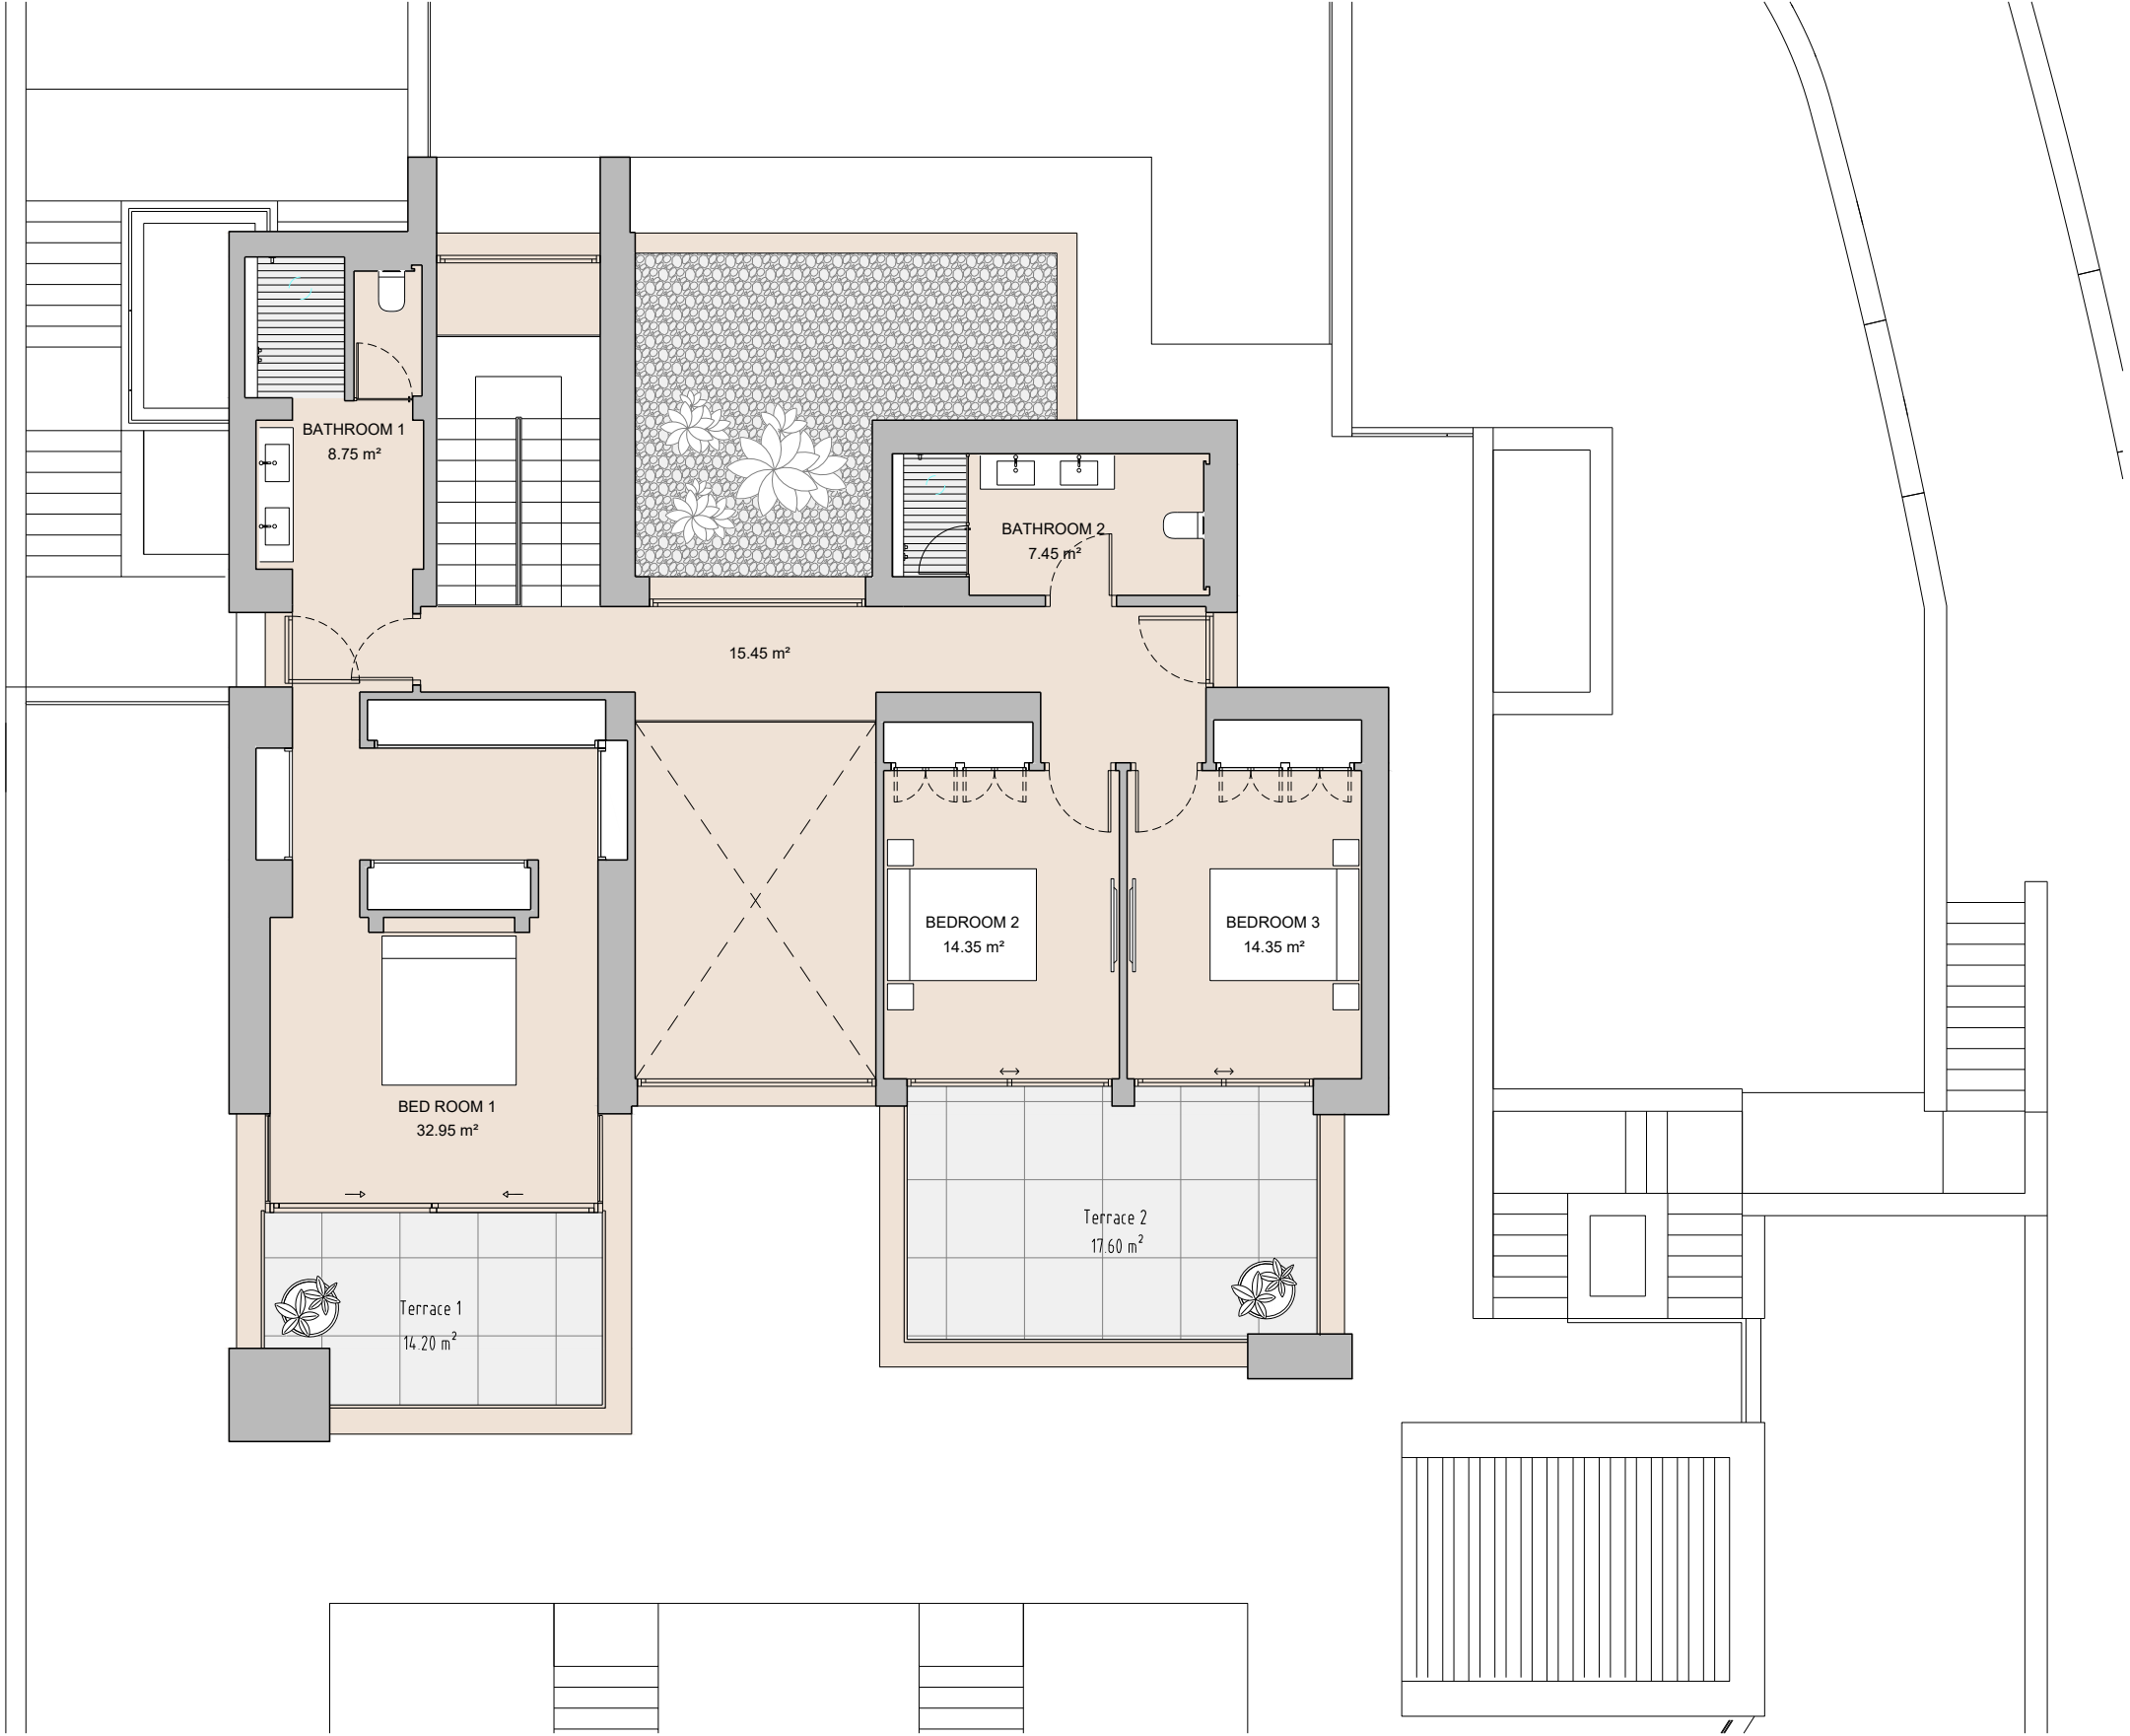

Built closed area	605,50 m ²
Covered terrace	42,92 m ²
Open terrace	246,40 m ²
Open terrace pergola	18,01 m ²
Total terrace	307,33 m ²
Pool	73,30 m ²
Total built area	986,13 m ²


5



5


986,13 m²



4

1m 2m 3m 4m 5m
SCALE 1:100

This document is for information only. The areas and measurements are approximate and may be modified for technical reasons and/or administrative issues. The room areas marked on the drawing are usable space.

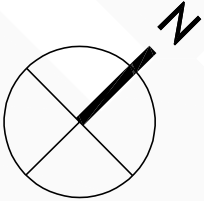


| Villa B | Ground floor

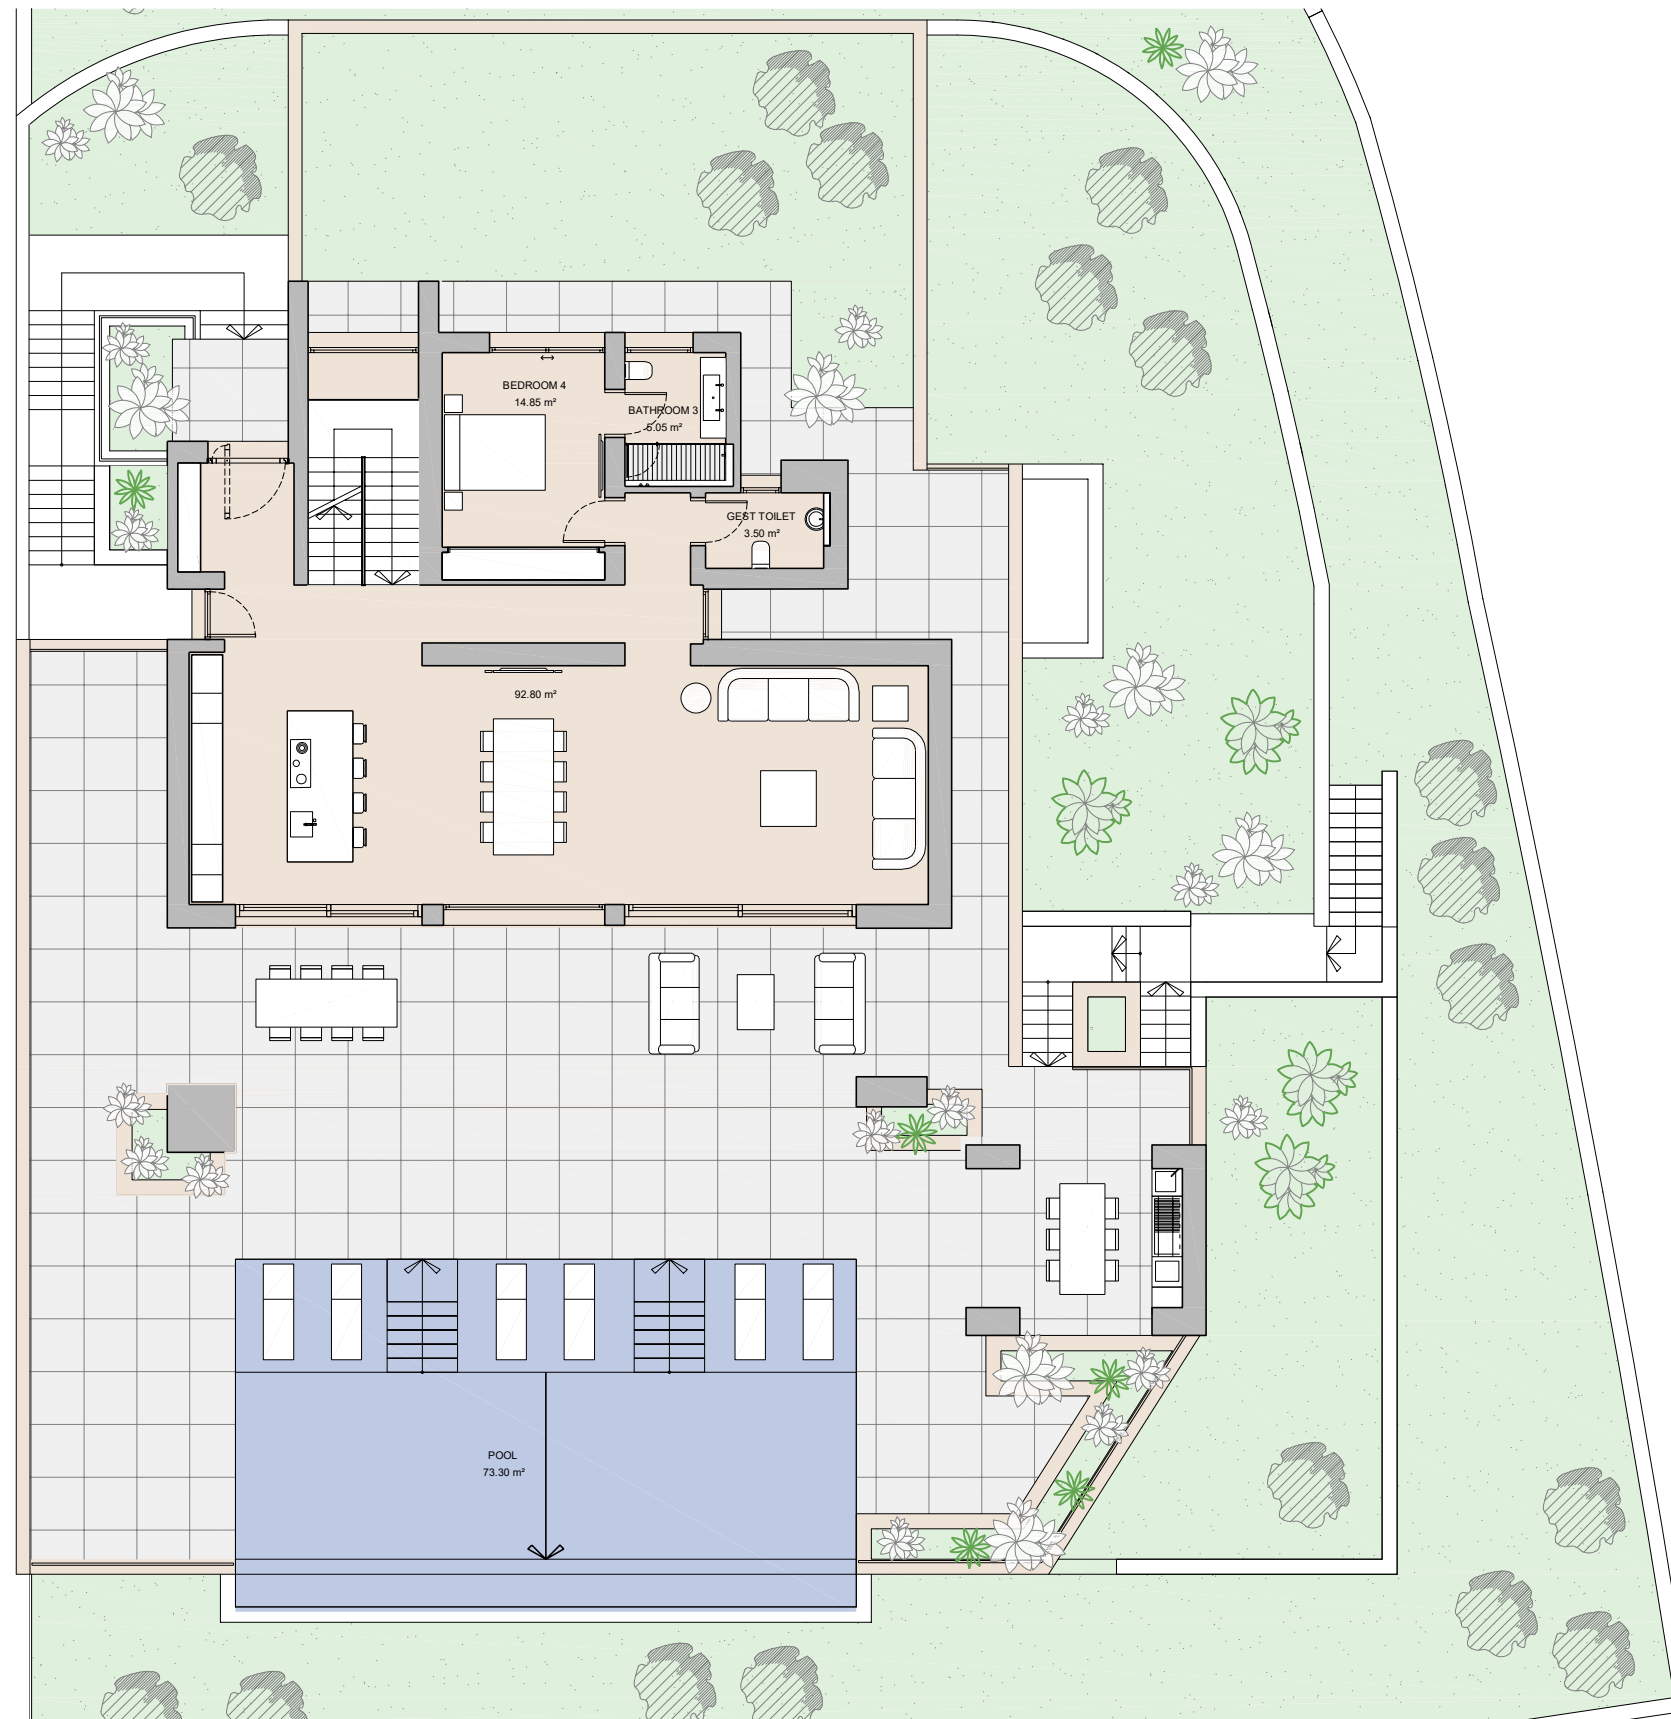


Built closed area	605,50 m ²
Covered terrace	42,92 m ²
Open terrace	246,40 m ²
Open terrace pergola	18,01 m ²
Total terrace	307,33 m ²
Pool	73,30 m ²
Total built area	986,13 m ²

 5  5  986,13 m²  4

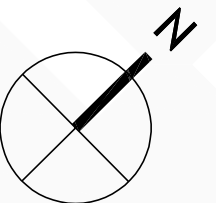

| Villa B | Entertainment level

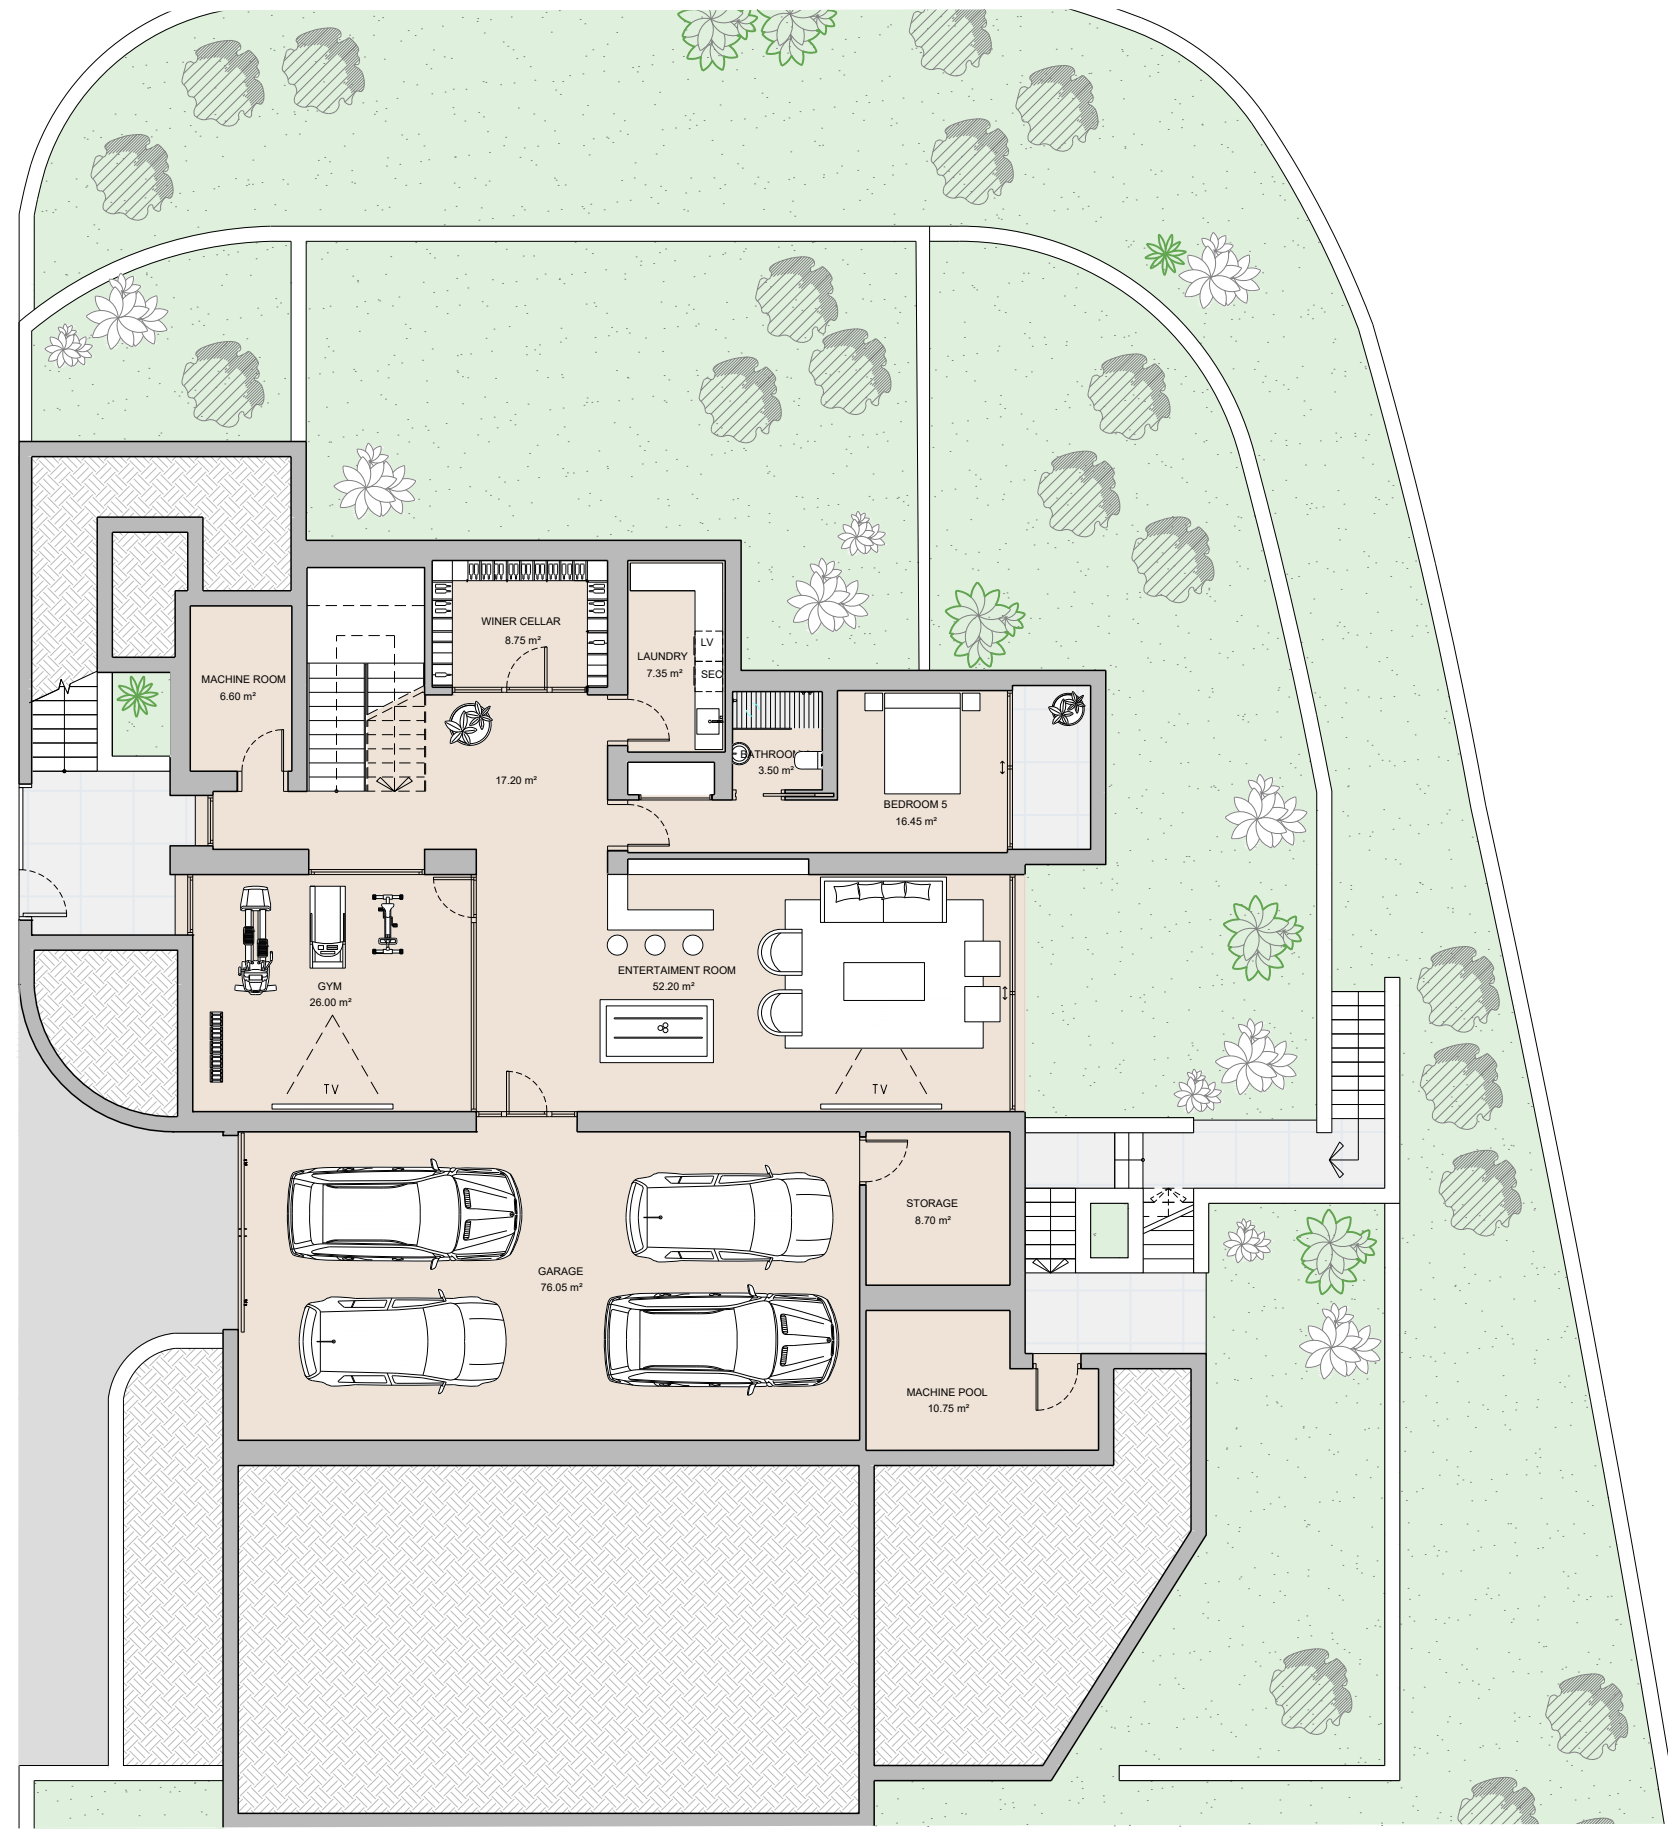

Built closed area	605,50 m ²
Covered terrace	42,92 m ²
Open terrace	246,40 m ²
Open terrace pergola	18,01 m ²
Total terrace	307,33 m ²
Pool	73,30 m ²
Total built area	986,13 m ²


5


5


986,13 m²


4

