


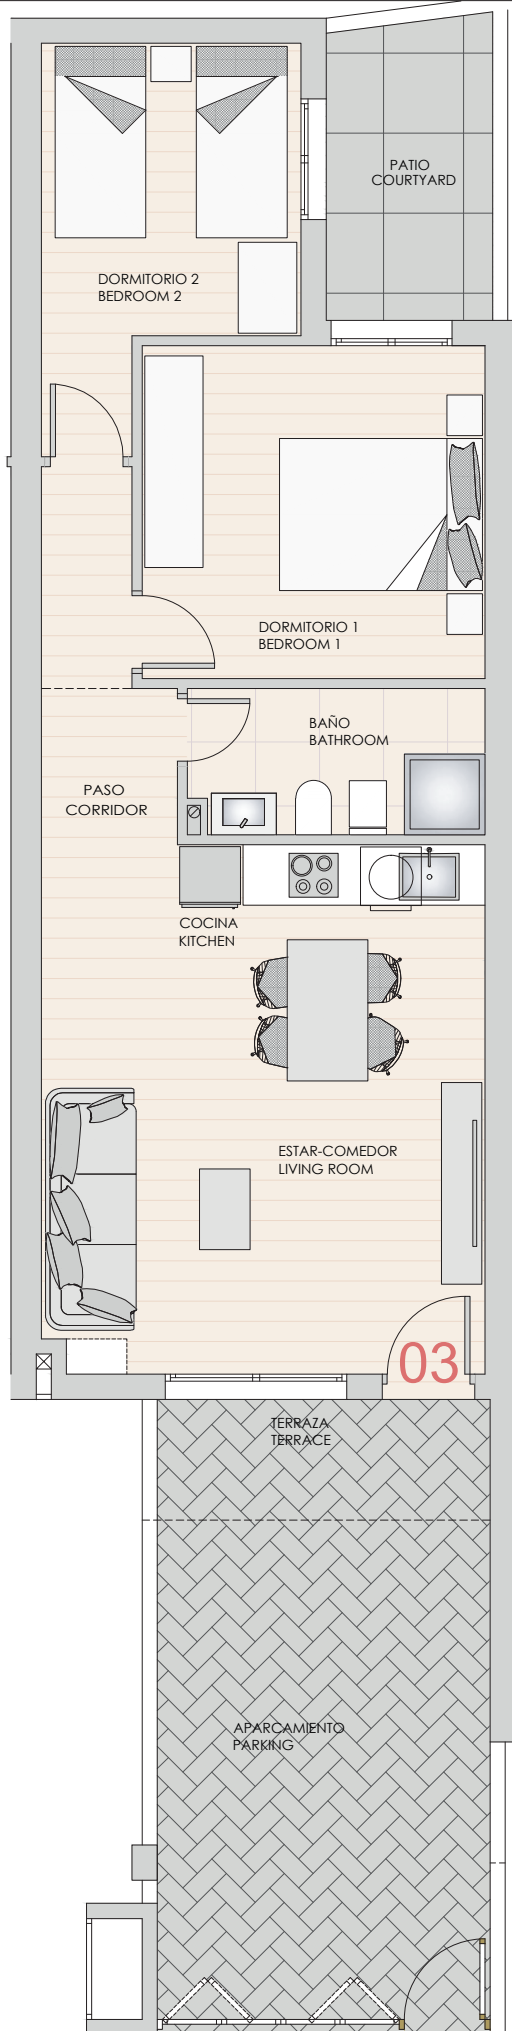

Superficies útiles Occupiable area


TIPO / TYPE	03
Paso / Corridor	4.05
Estar-comedor-Cocina	23.00
Dormitorio 1 / Bedroom 1	11.20
Dormitorio 2 / Bedroom 2	8.55
Baño / Bathroom	4.20
Terraza / Terrace (50%)	2.00
Trastero / Storage room	-
Superficie útil total Total occupiable area	53.0
Jardin / Garden	16.30
Solarium	-
Patio / Courtyard	4.85
Superficie total Total area	74.1

Superficies construidas Built area

TIPO / TYPE	03
Vivienda / Apartment	61.20
Zonas comunes / Common areas	1.86
Trastero / Storage room	-
Superficie construida total Total built area	63.1

PLANTA BAJA VIVIENDA TIPO 03

ESCALA: 1/75

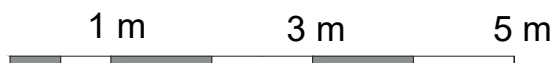

Plano sujeto a posibles modificaciones por razones o exigencias de índole técnica o jurídica. Las superficies son aproximadas. cocina y amueblamiento orientativos, sin valor contractual

Plans subject to possible modifications for technical or legal reasons. The measurements shown are approximate. Kitchen and furnishings are for display purposes only, without any contractual value