



The Concept.

Located in the prestigious area, this exclusive collection of seven luxurious villas offers unparalleled vistas of the mediterranean sea, majestic mountains, and the scenic landscapes of Mijas and Fuengirola.



we move the limits



exploration

The Developer.

Is a renowned Danish developer dedicated to creating luxurious and modern living spaces. We emphasize sustainability, innovation, and the creation of elegant and functional homes.

Our projects are characterized by cutting-edge design, prime locations, and superior quality, offering dream properties to the most discerning clientele.



Notice that all renders and materials are indicative and non contractual.



**SITUATED ON THE STUNNING COSTA
DEL SOL, IN BENALMADENA IS AN
EXCLUSIVE RESIDENTIAL AREA KNOWN
FOR ITS PEACEFUL AMBIANCE AND BREATH-
TAKING SEA VIEWS.**

Is ideally located, just a 15-minute drive from Malaga Airport, providing easy access for both domestic and international travel. The vibrant town of Marbella, with its upscale shopping, dining, and entertainment options, is only 30 minutes away. Residents can enjoy the best of both worlds: the serenity of a private enclave and the convenience of nearby urban amenities.

**LO
CA
TION.
LO
CA
TION.**

Phase I.

Our projects are characterized by cutting-edge design, prime locations, fantastic sea views and superior quality, offering dream properties to the most discerning clientele.

I
VILLA W14

II
VILLA W12

III
VILLA W10

III
VILLA W08



10

Phase I

SIGNATURE

This unique villa consists of a spacious ground floor with an open-plan kitchen and living area that flows effortlessly onto expansive terraces and a chill-out area by the curved infinity pool.

The upper floor features a master suite with a private gallery, along with three additional bedrooms each with en-suite bathrooms, providing ample space for family and guests.

The basement includes a spacious multi-room with a bar, home cinema, and multiple bedrooms with en-suite bathrooms, all accessible via a private elevator.



I
VILLA W14

II
VILLA W12

III
VILLA W10

IIII
VILLA W08

URB TORREMAR C/WASHINGTON PARCELA 43B, BENALMADENA(MALAGA)
ESCALA 1/150

- PLANTA BAJA
- SUPERFICIE CONSTRUIDA PLANTA BAJA: 131.83 m²


SUPERFICIE UTIL PARKING: 60.78 m²

SUPERFICIE UTIL PISCINA: 55.92 m²

SUPERFICIE UTIL TERRAZA 1: 21.94 m²

SUPERFICIES UTILES PORCHES 1 y 2: 55.00 m²

SUPERFICIE UTIL CHILL-OUT: 7.96 m²

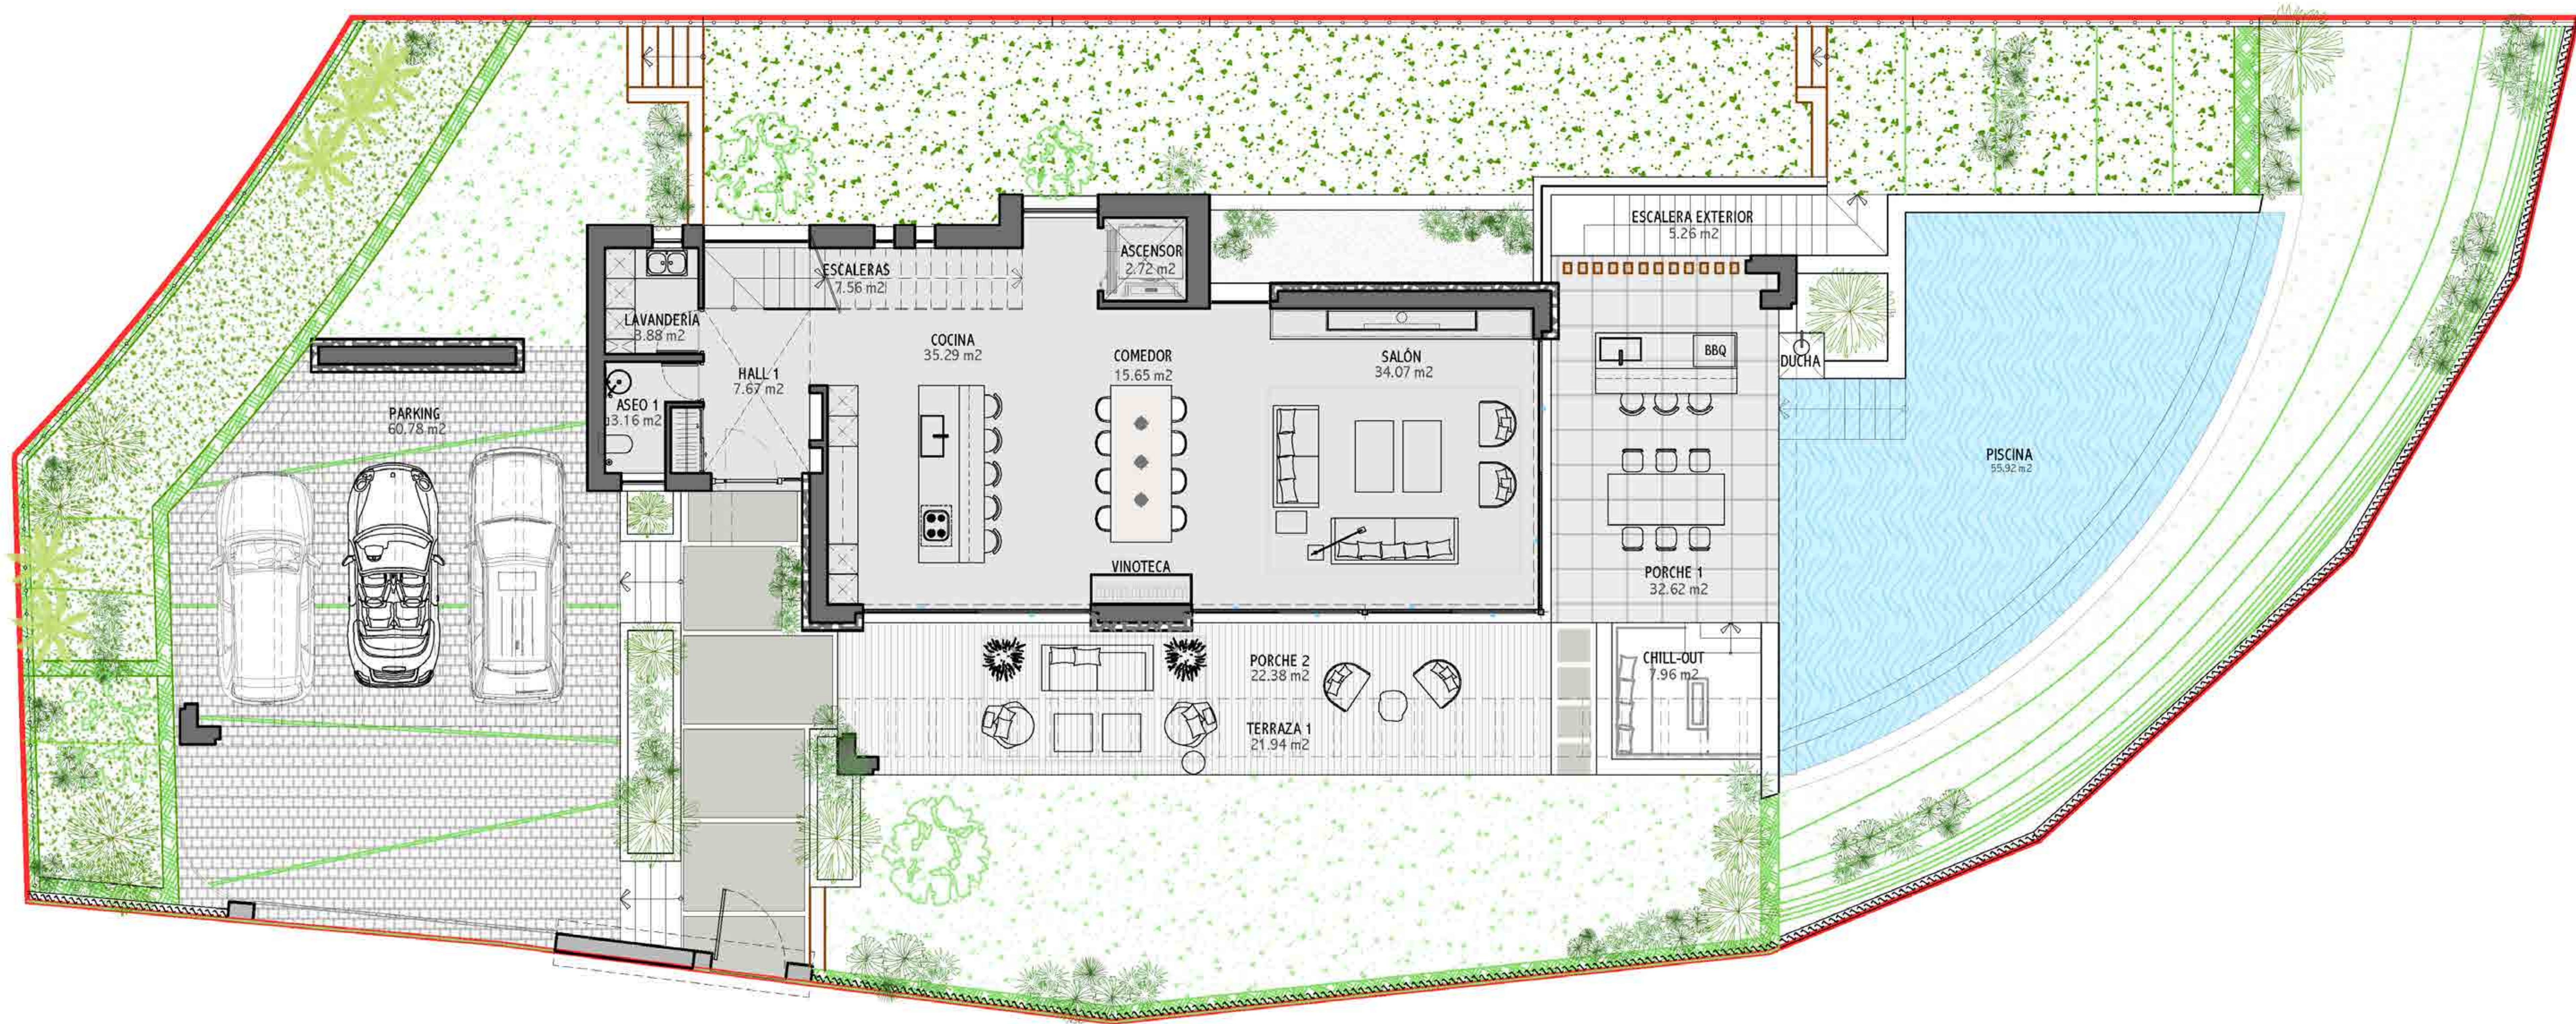

I
VILLA W14

II
VILLA W12

III
VILLA W10

IV
VILLA W08


GROUND FLOOR

URB TORREMAR C/WASHINGTON PARCELA 43B, BENALMADENA (MALAGA)
ESCALA 1/100

PLANTA SÓTANO

SUPERFICIE CONSTRUIDA PLANTA SÓTANO: 248.44 m²

BASEMENT

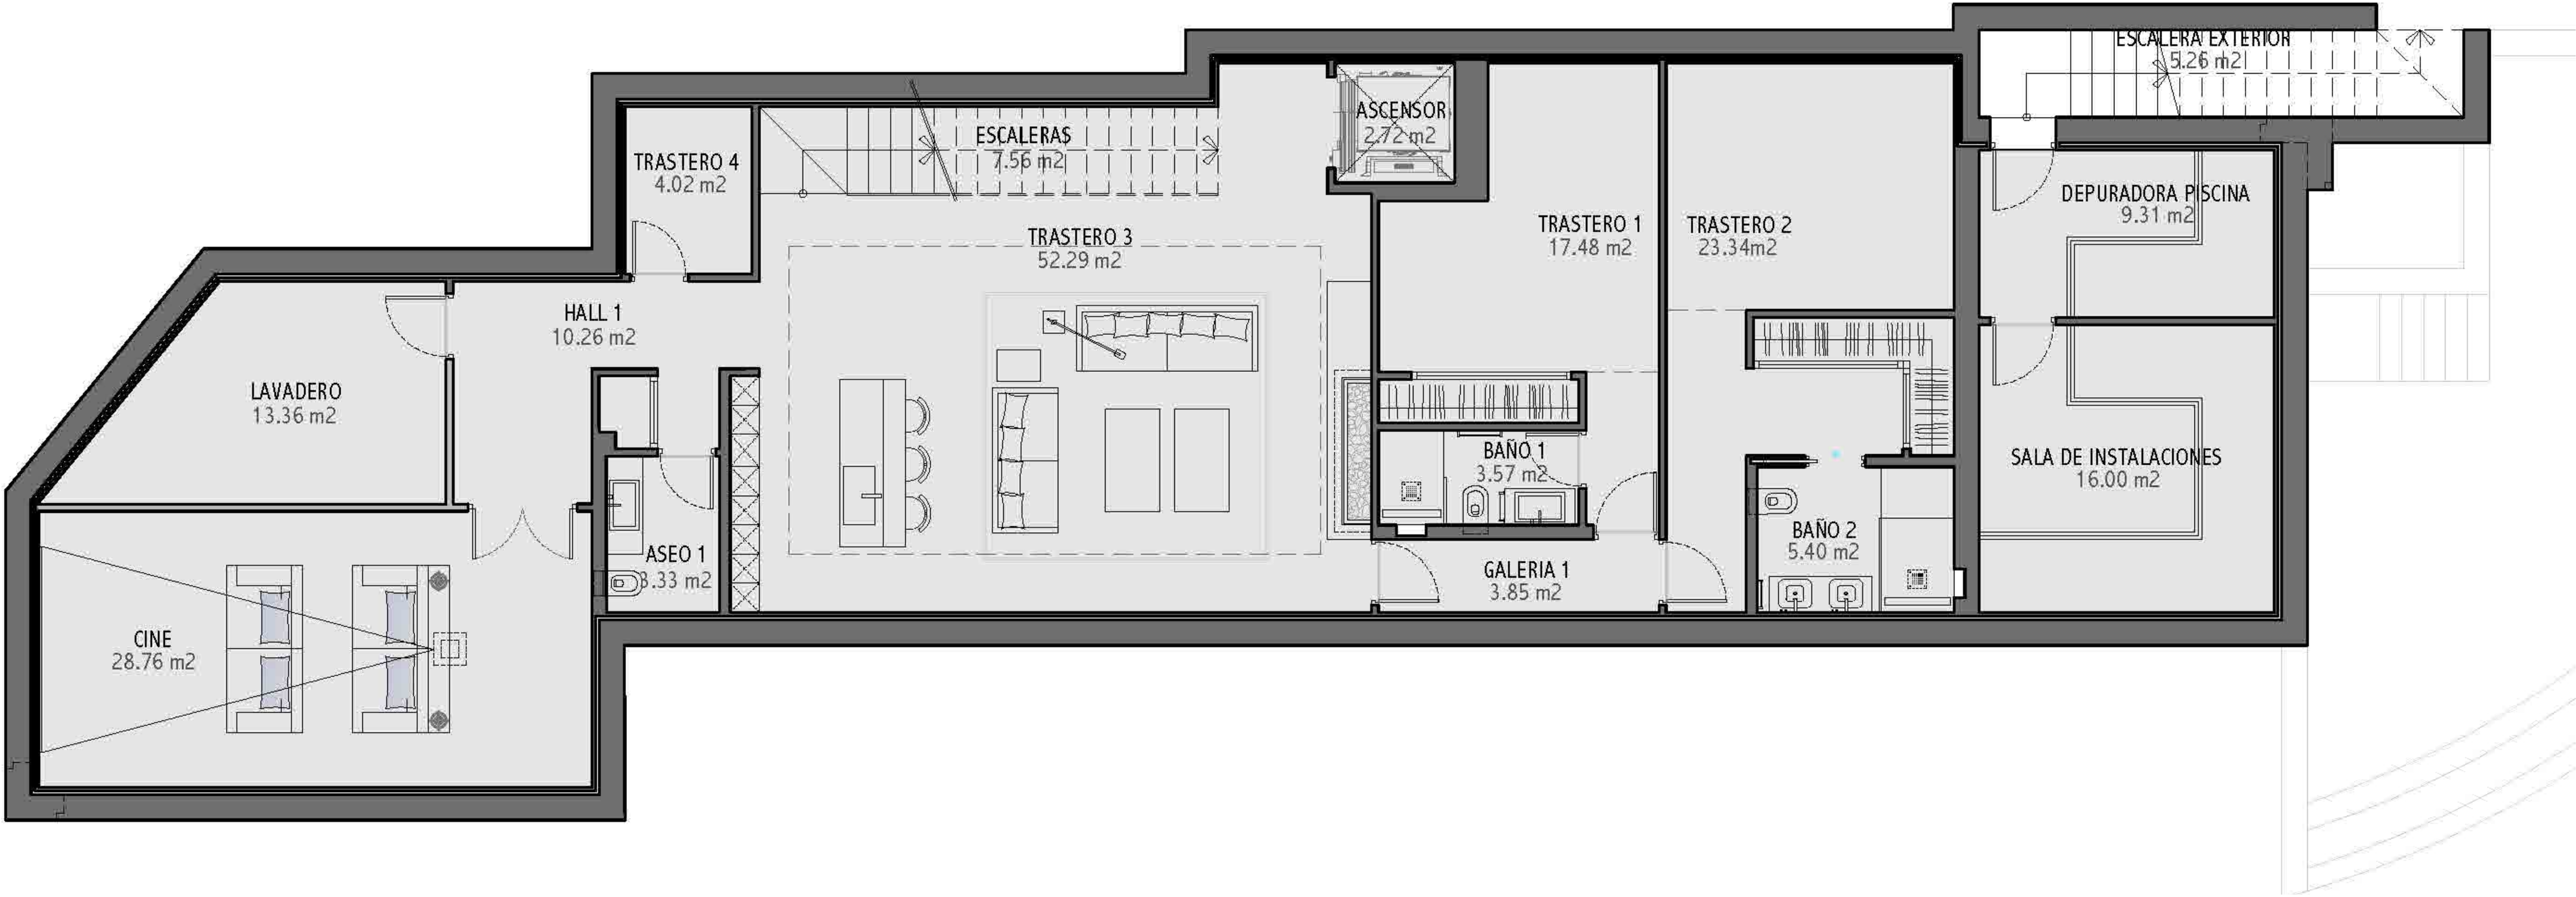

I
VILLA W14


II
VILLA W12

III
VILLA W10

IIII
VILLA W08

URB TORREMAR C/WASHINGTON PARCELA 43B, BENALMADENA (MALAGA)
ESCALA 1/100

PLANTA ALTA
SUPERFICIE CONSTRUIDA PLANTA ALTA: 134.75 m²
SUPERFICIES UTILES PORCHES 3 y 4: 32.89 m²

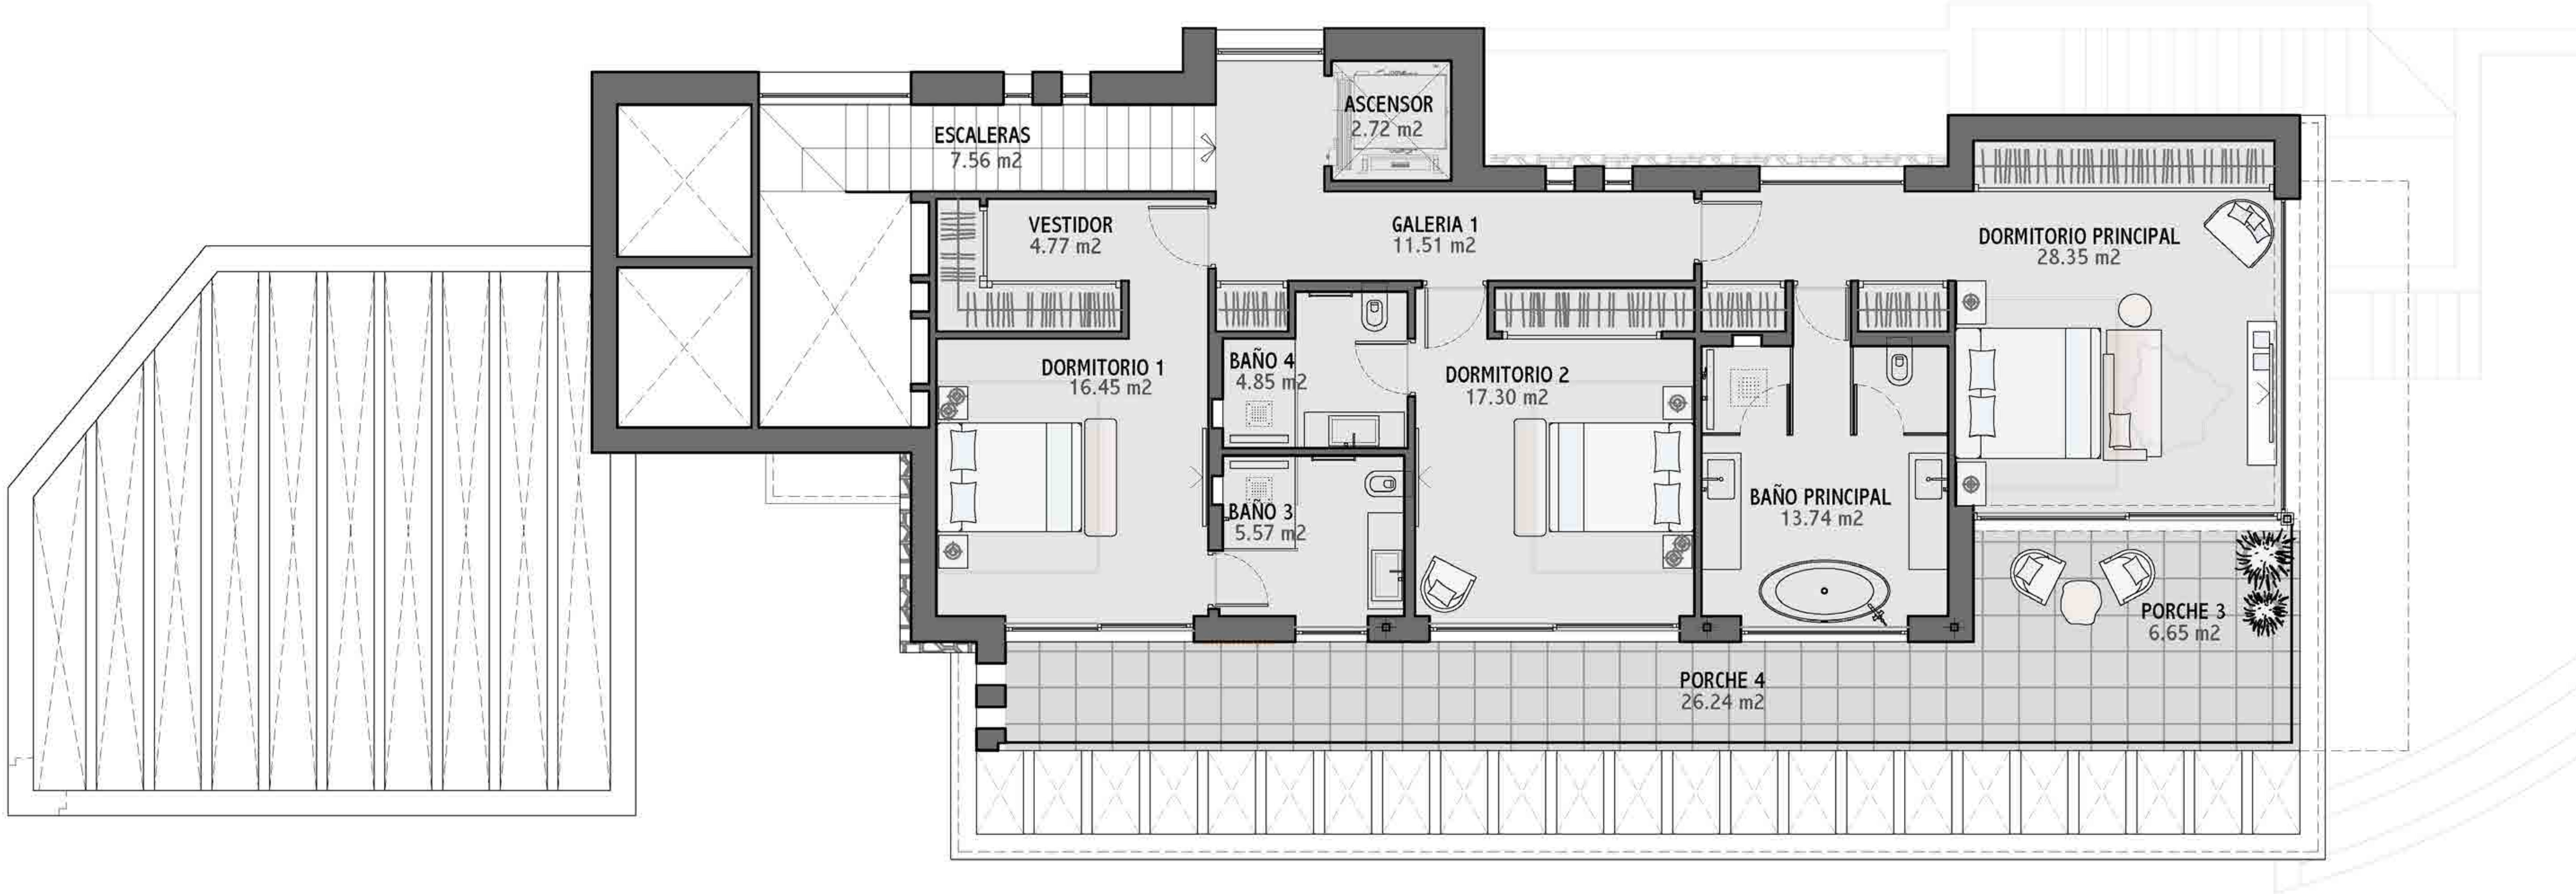

FIRST FLOOR

I
VILLA W14

II
VILLA W12

III
VILLA W10

IIII
VILLA W08

Phase I

DIAMOND

The ground floor includes a spacious living room and a state-of-the-art kitchen that opens to large terraces and a chill-out area by the infinity pool.

The first floor features a luxurious master suite with a private terrace and three additional bedrooms, each with en-suite bathrooms.

The basement includes a sizable garage, a “man-cave”, and additional storage spaces, ensuring practicality without compromising on style.



I
VILLA W14


II
VILLA W12

III
VILLA W10

IIII
VILLA W08

URB TORREMAR C/WASHINGTON PARCELA 43C, BENALMADENA(MALAGA)
ESCALA 1/100

PLANTA SÓTANO
SUPERFICIE CONSTRUIDA PLANTA SÓTANO: 253.78 m²

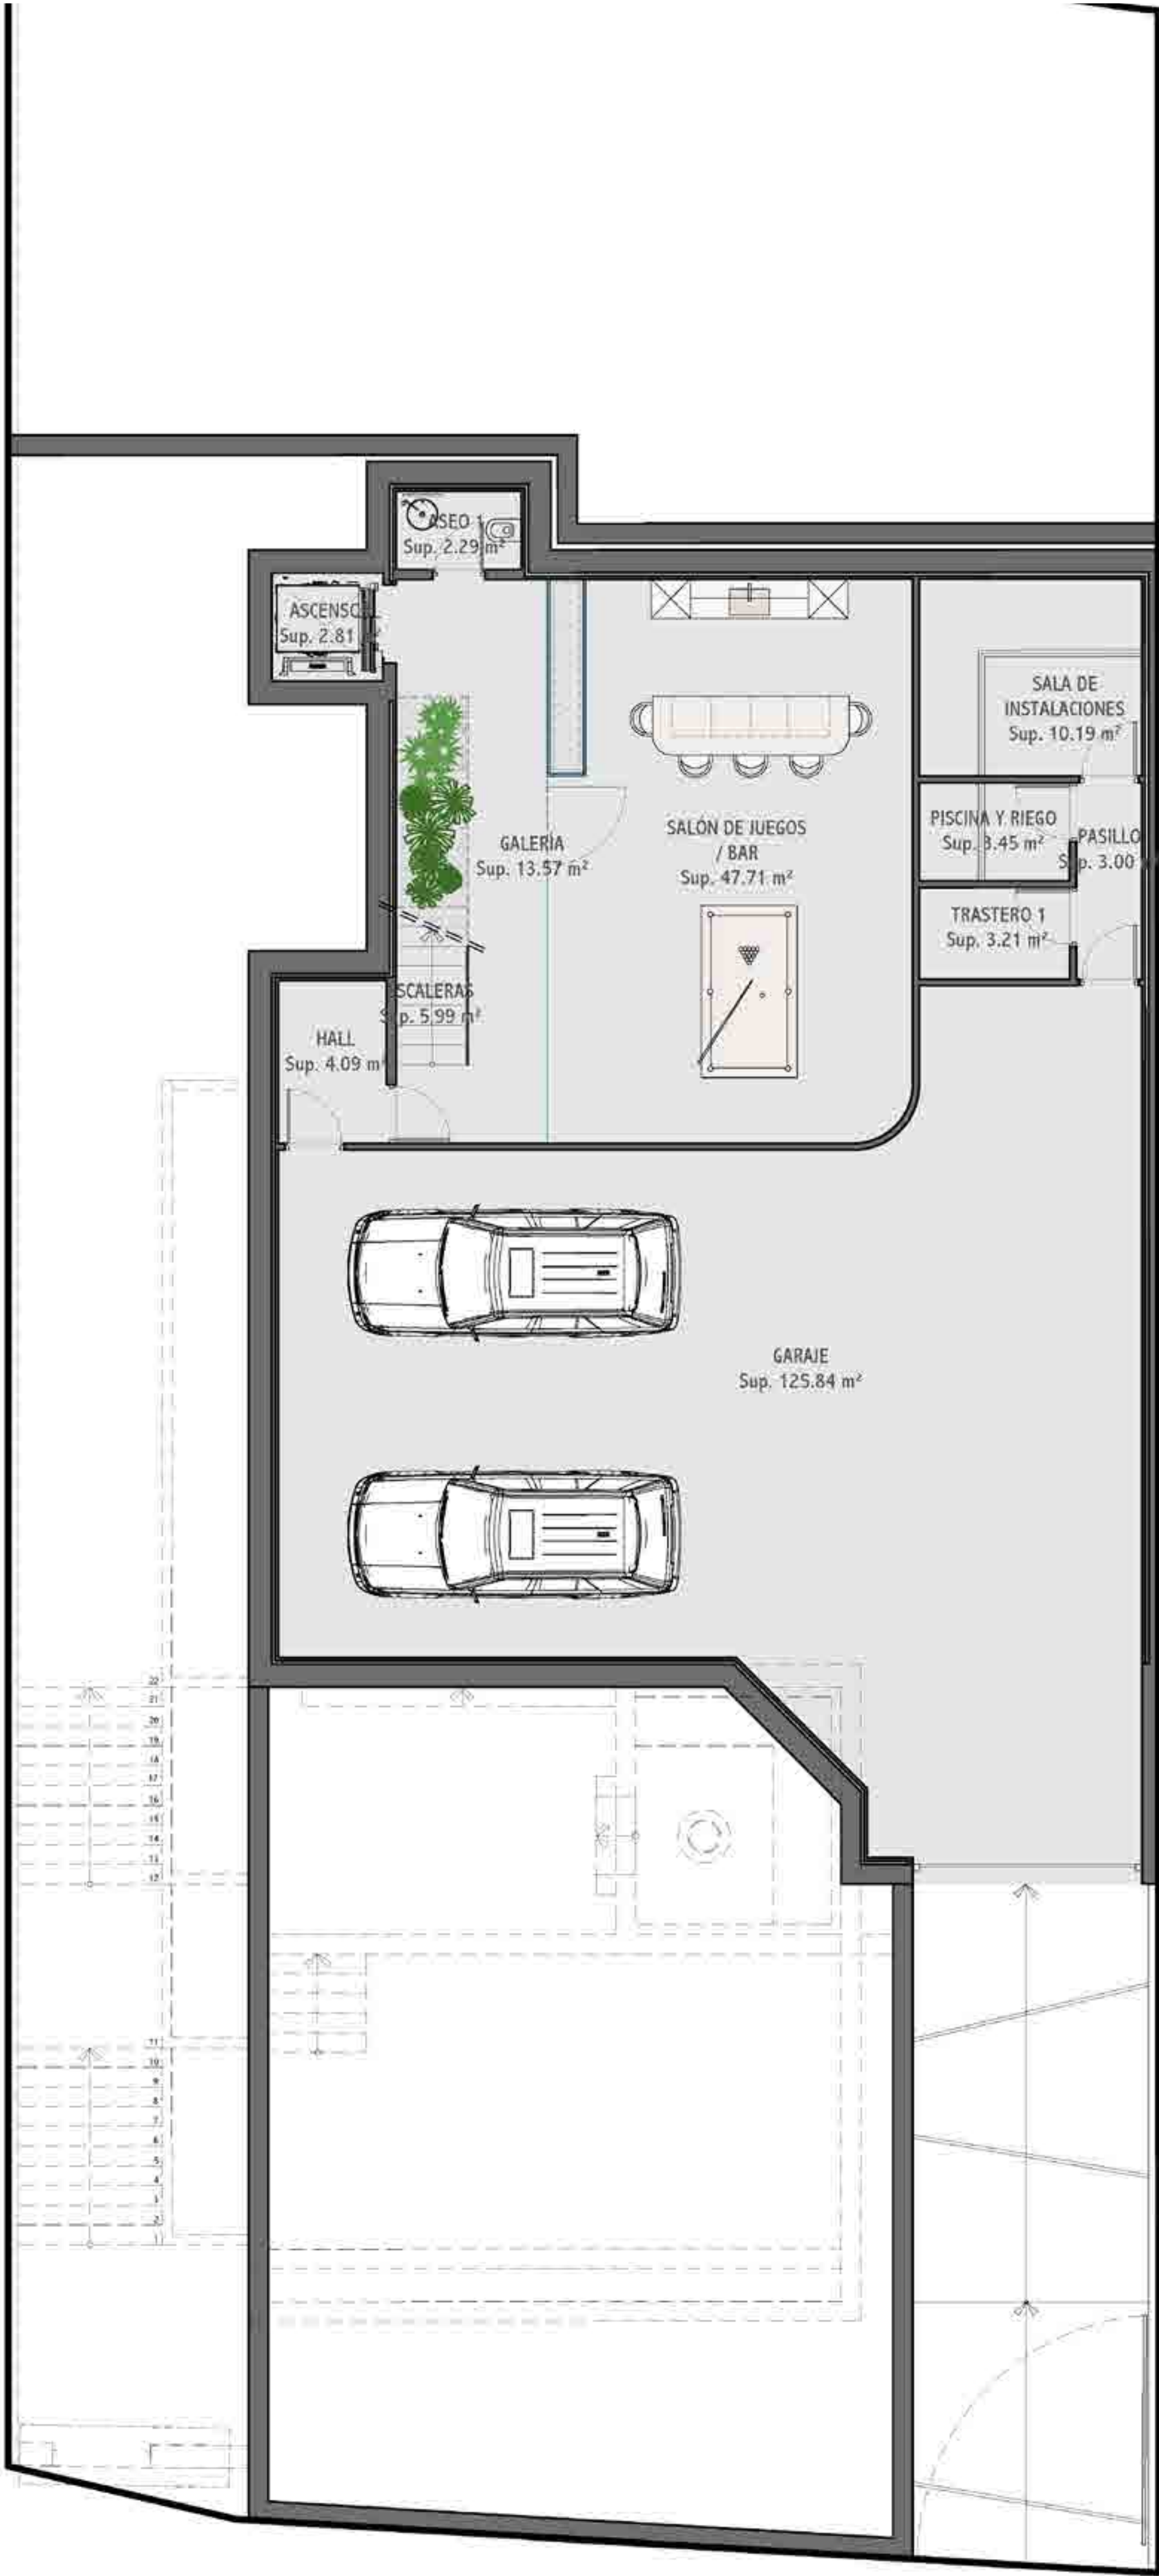

I
VILLA W14

II
VILLA W12

III
VILLA W10

IIII
VILLA W08

GROUND FLOOR

URB TORREMAR C/WASHINGTON PARCELA 43C, BENALMADENA (MALAGA)
ESCALA 1/150

PLANTA BAJA


SUPERFICIE CONSTRUIDA PLANTA BAJA: 121.12 m²

SUPERFICIE UTIL PISCINA: 39.27 m²

SUPERFICIE UTIL TERRAZA 1 y 2: 40.05 m²

SUPERFICIES UTILES PORCHES 1 y 2: 39.86 m²

SUPERFICIE UTIL CHILL-OUT: 11.81 m²

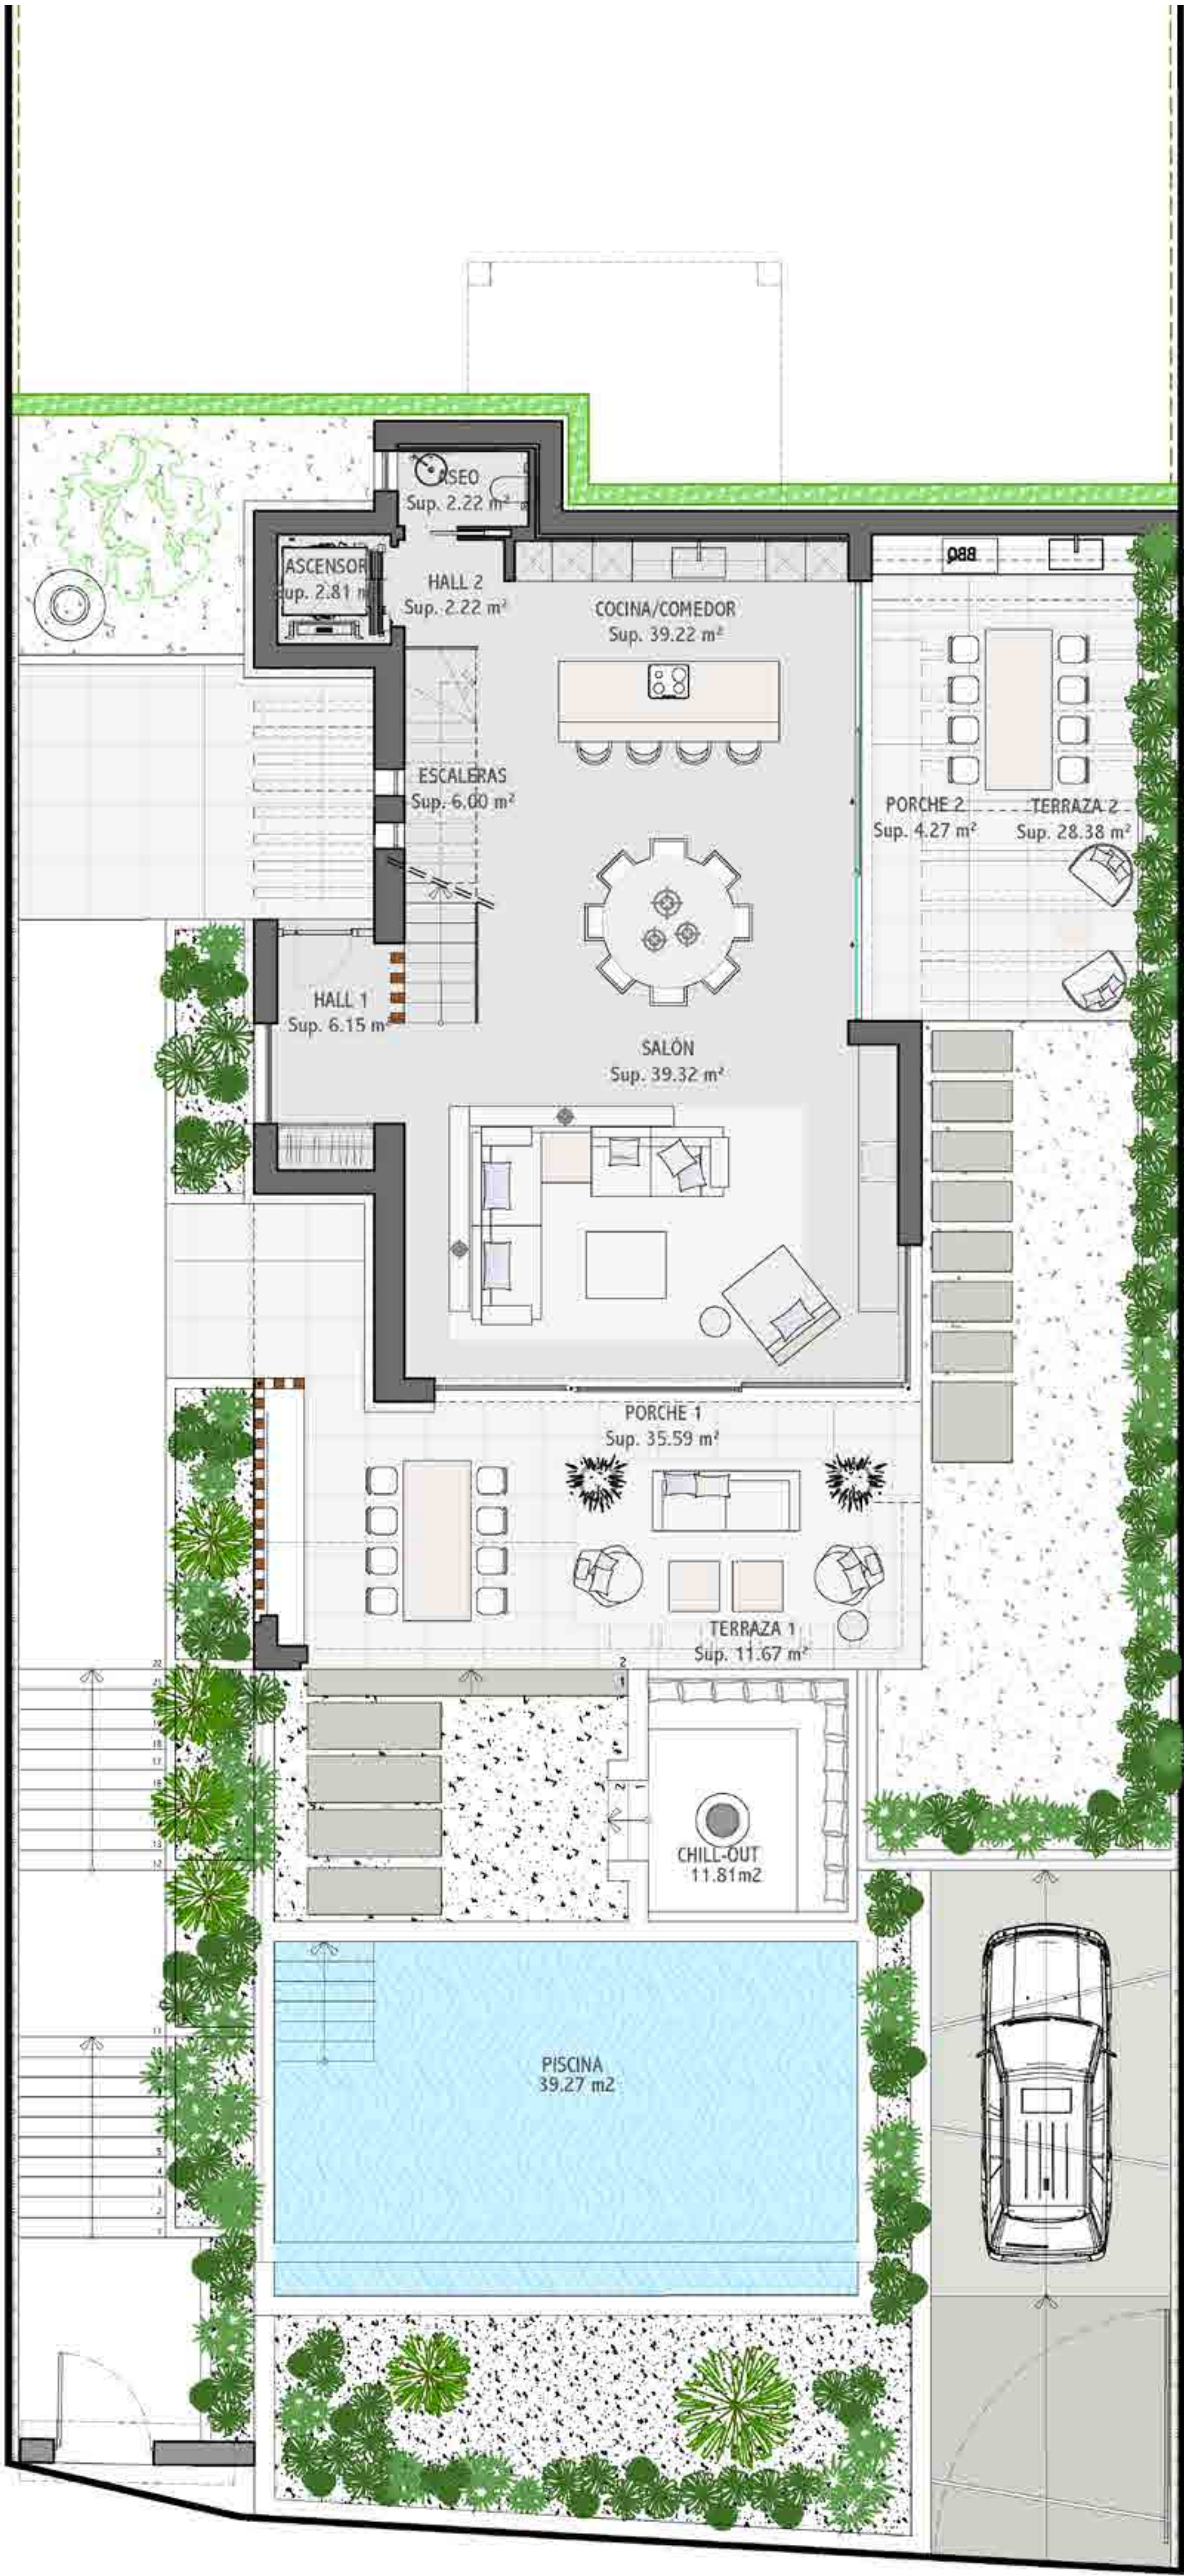

I
VILLA W14

II
VILLA W12


III
VILLA W10

IIII
VILLA W08

Phase I

URB TORREMAR C/WASHINGTON PARCELA 43C, BENALMADENA(MALAGA)
ESCALA 1/100

PLANTA ALTA
SUPERFICIE CONSTRUIDA PLANTA ALTA: 153.05 m²
SUPERFICIES UTILES PORCHES 3 y 4: 18.84 m²

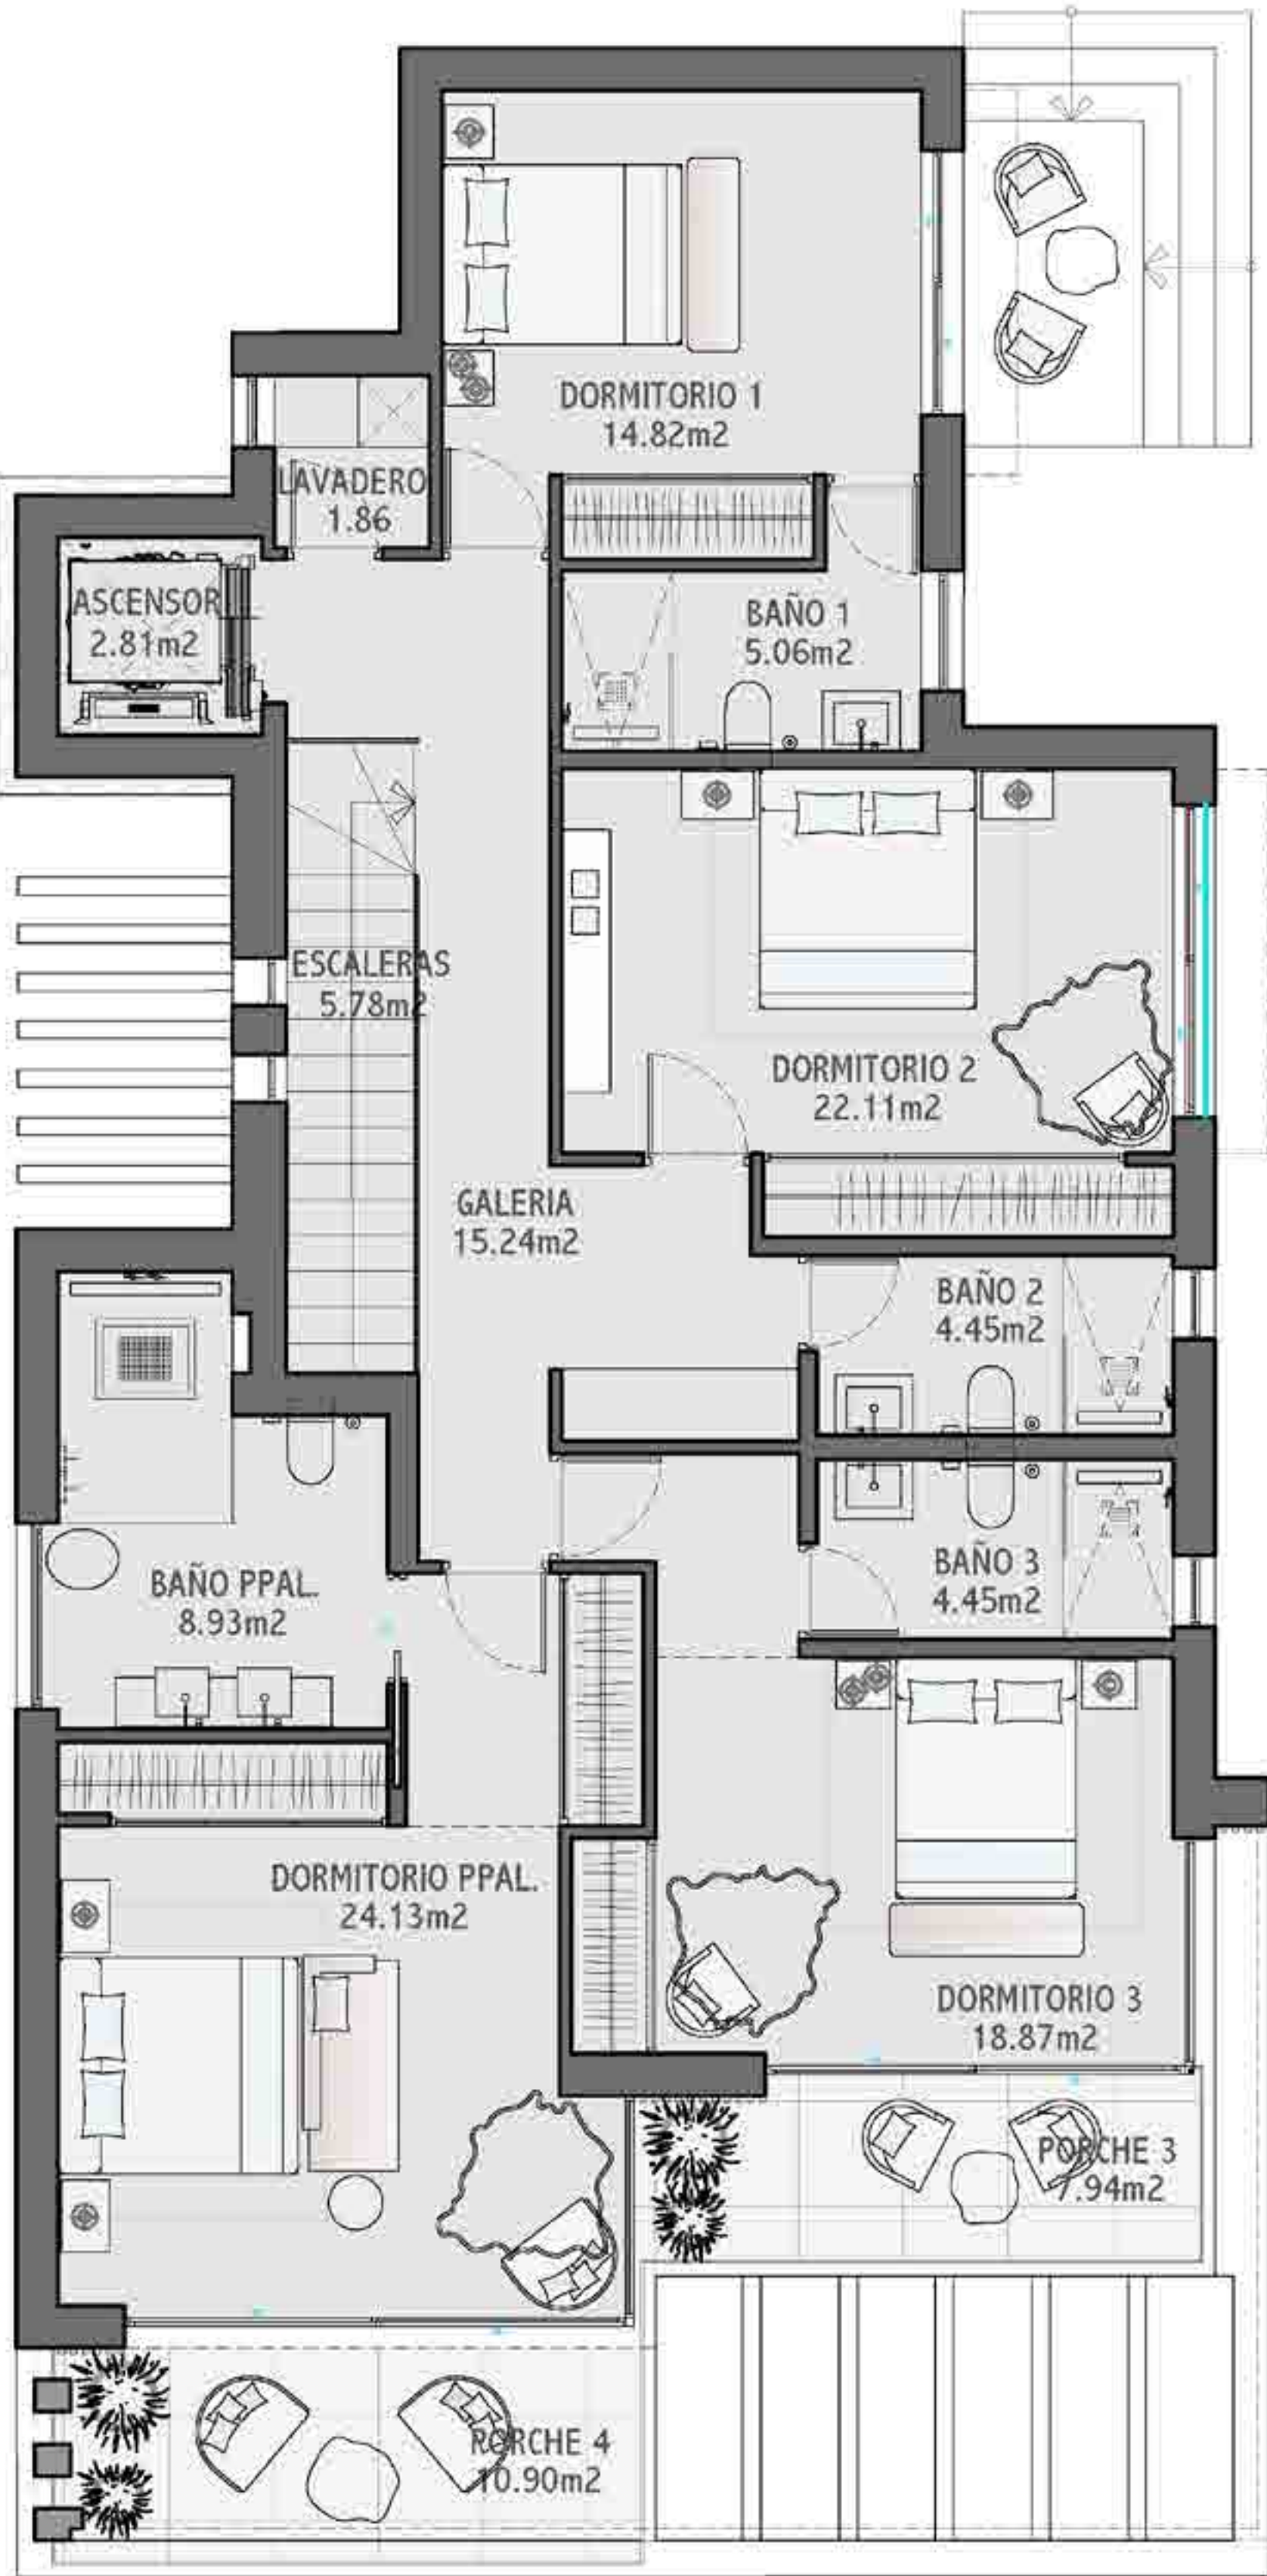

I
VILLA W14

II
VILLA W12

III
VILLA W10

IIII
VILLA W08

Phase I

GRAND

The ground floor boasts an open-plan layout with a contemporary kitchen and living area that extends to generous terraces and a chill-out zone by the pool.

The first floor houses a lavish master suite with its own gallery, alongside three more bedrooms, each with their own en-suite bathrooms.

The basement features a large garage, a multi-purpose room perfect for a home cinema or gym, and ample storage



I
VILLA W14

II
VILLA W12


III
VILLA W10

IIII
VILLA W08

URB TORREMAR C/WASHINGTON PARCELA 43D, BENALMADENA (MALAGA)
ESCALA 1/100

PLANTA SÓTANO

SUPERFICIE CONSTRUIDA PLANTA SÓTANO: 268.01 m²

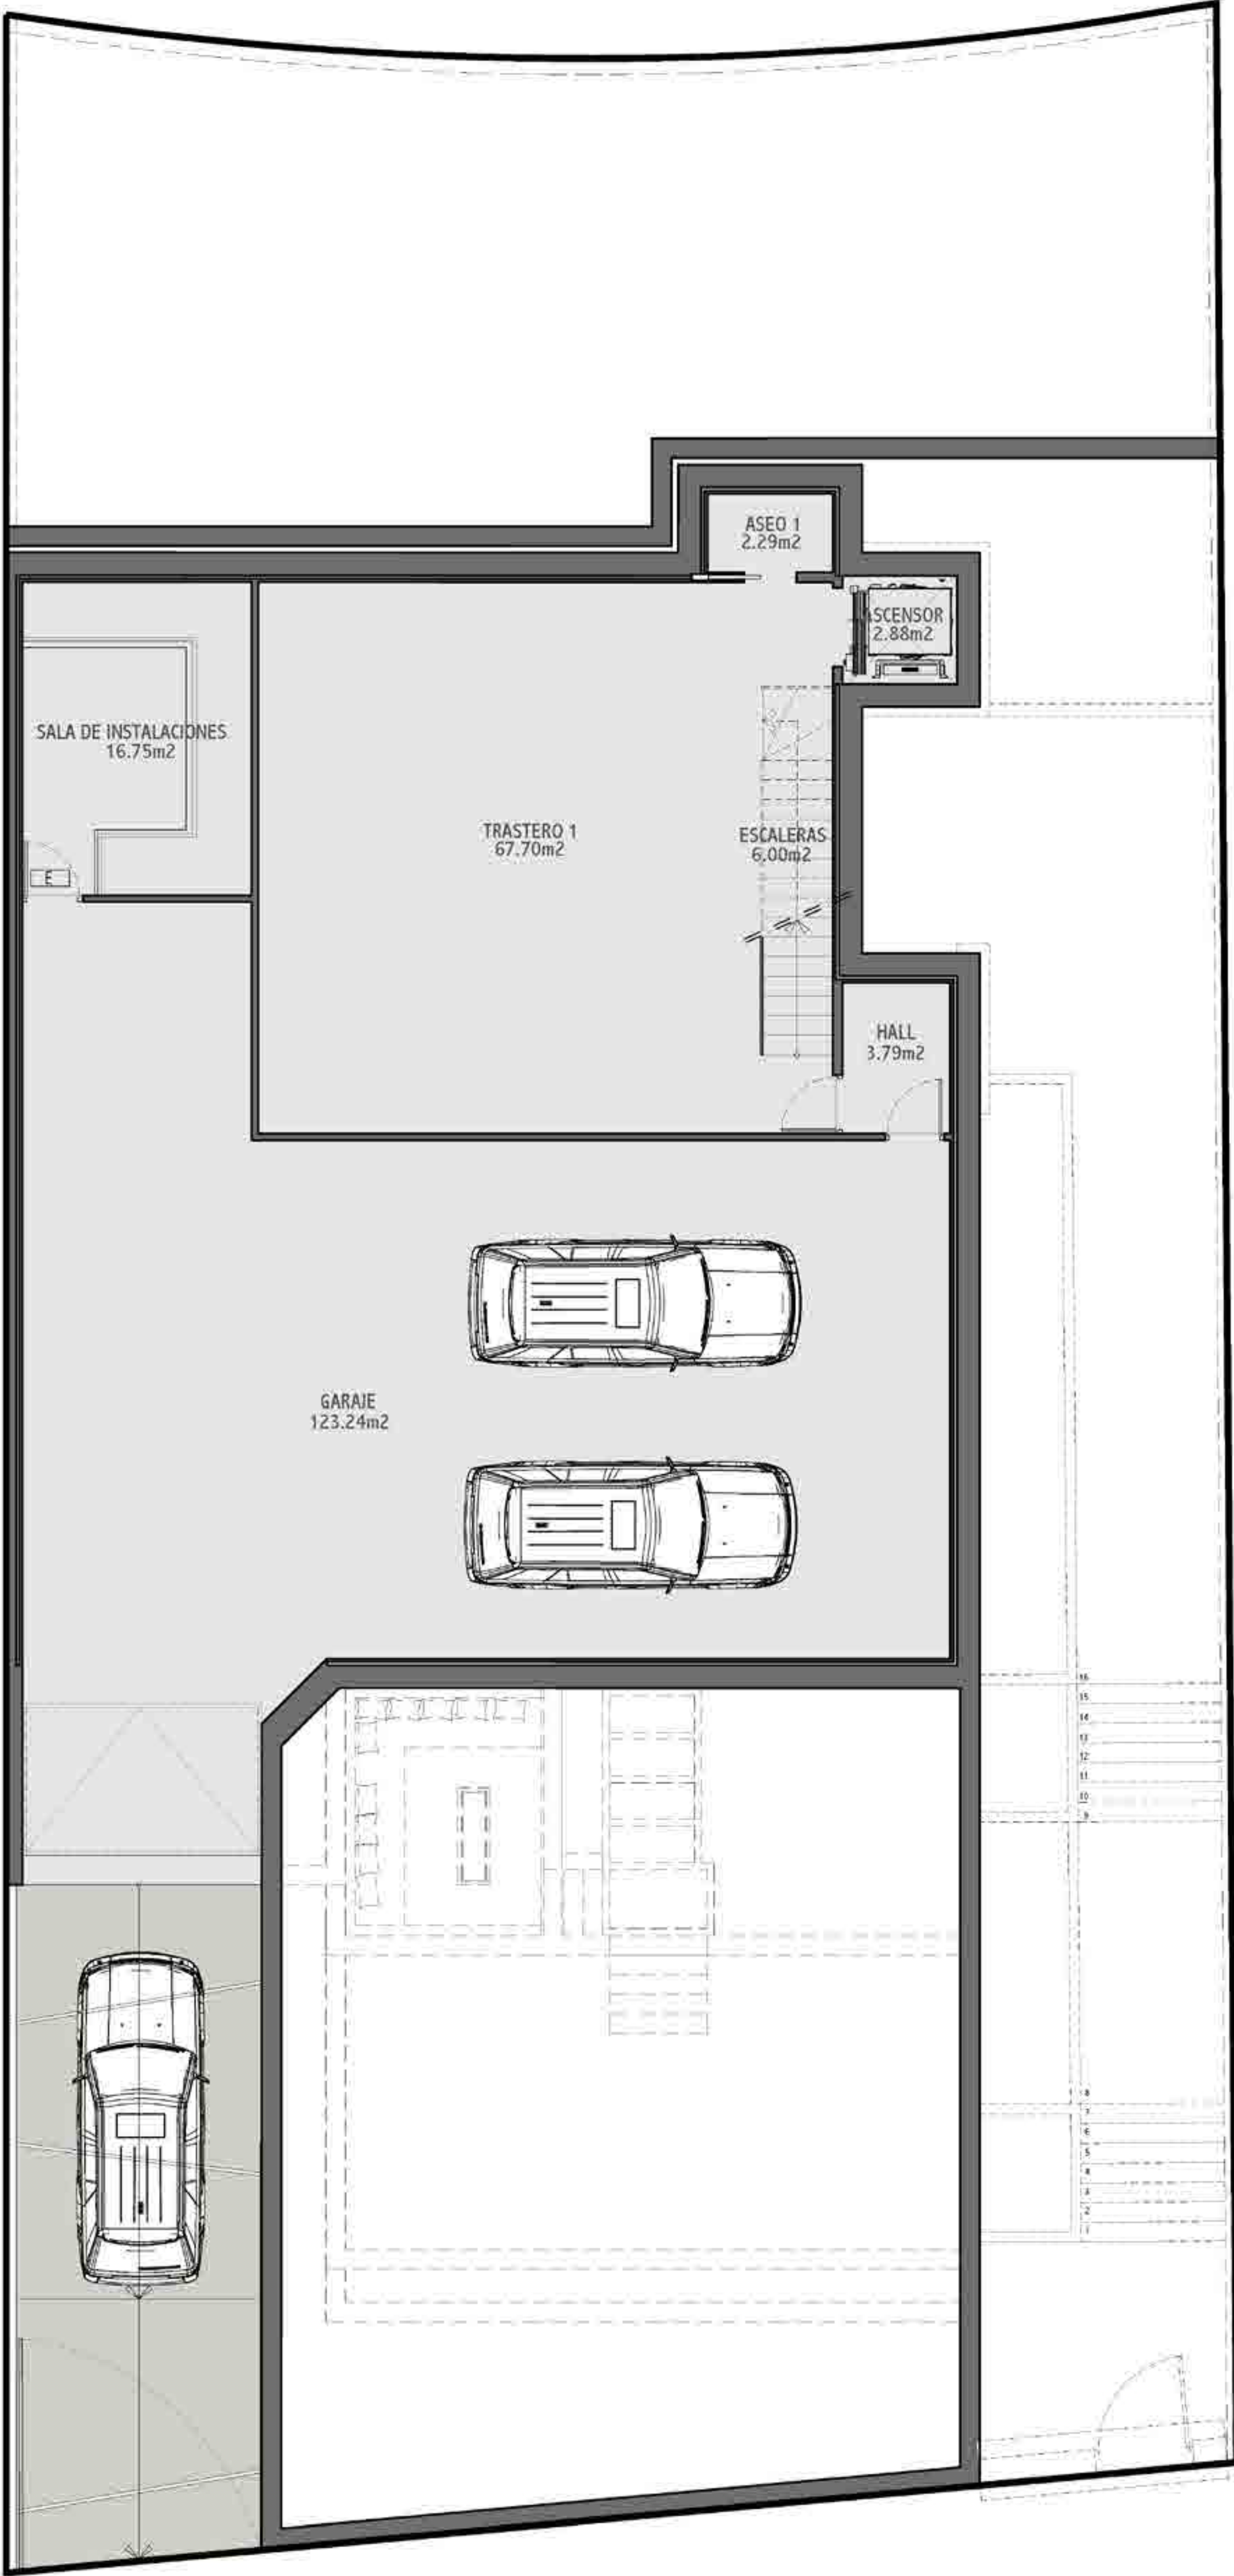

I
VILLA W14

II
VILLA W12

III
VILLA W10

IIII
VILLA W08

GROUND FLOOR

URB TORREMAR C/WASHINGTON PARCELA 43D, BENALMADENA (MALAGA)
ESCALA 1/150

PLANTA BAJA
SUPERFICIE CONSTRUIDA PLANTA BAJA: 114.30m ²
SUPERFICIE UTIL PISCINA: 42.29 m ²
SUPERFICIES UTILES TERRAZAS 1 y 2: 42.51 m ²
SUPERFICIE UTIL PORCHE 1: 27.21 m ²
SUPERFICIE UTIL CHILL-OUT: 11.46m ²



I
VILLA W14

II
VILLA W12


III
VILLA W10

IIII
VILLA W08

Phase I

URB TORREMAR C/WASHINGTON PARCELA 43D, BENALMADENA (MALAGA)
ESCALA 1/100

PLANTA ALTA
SUPERFICIE CONSTRUIDA PLANTA ALTA: 153.05 m²
SUPERFICIES UTILES PORCHES 3 y 4: 18.84 m²

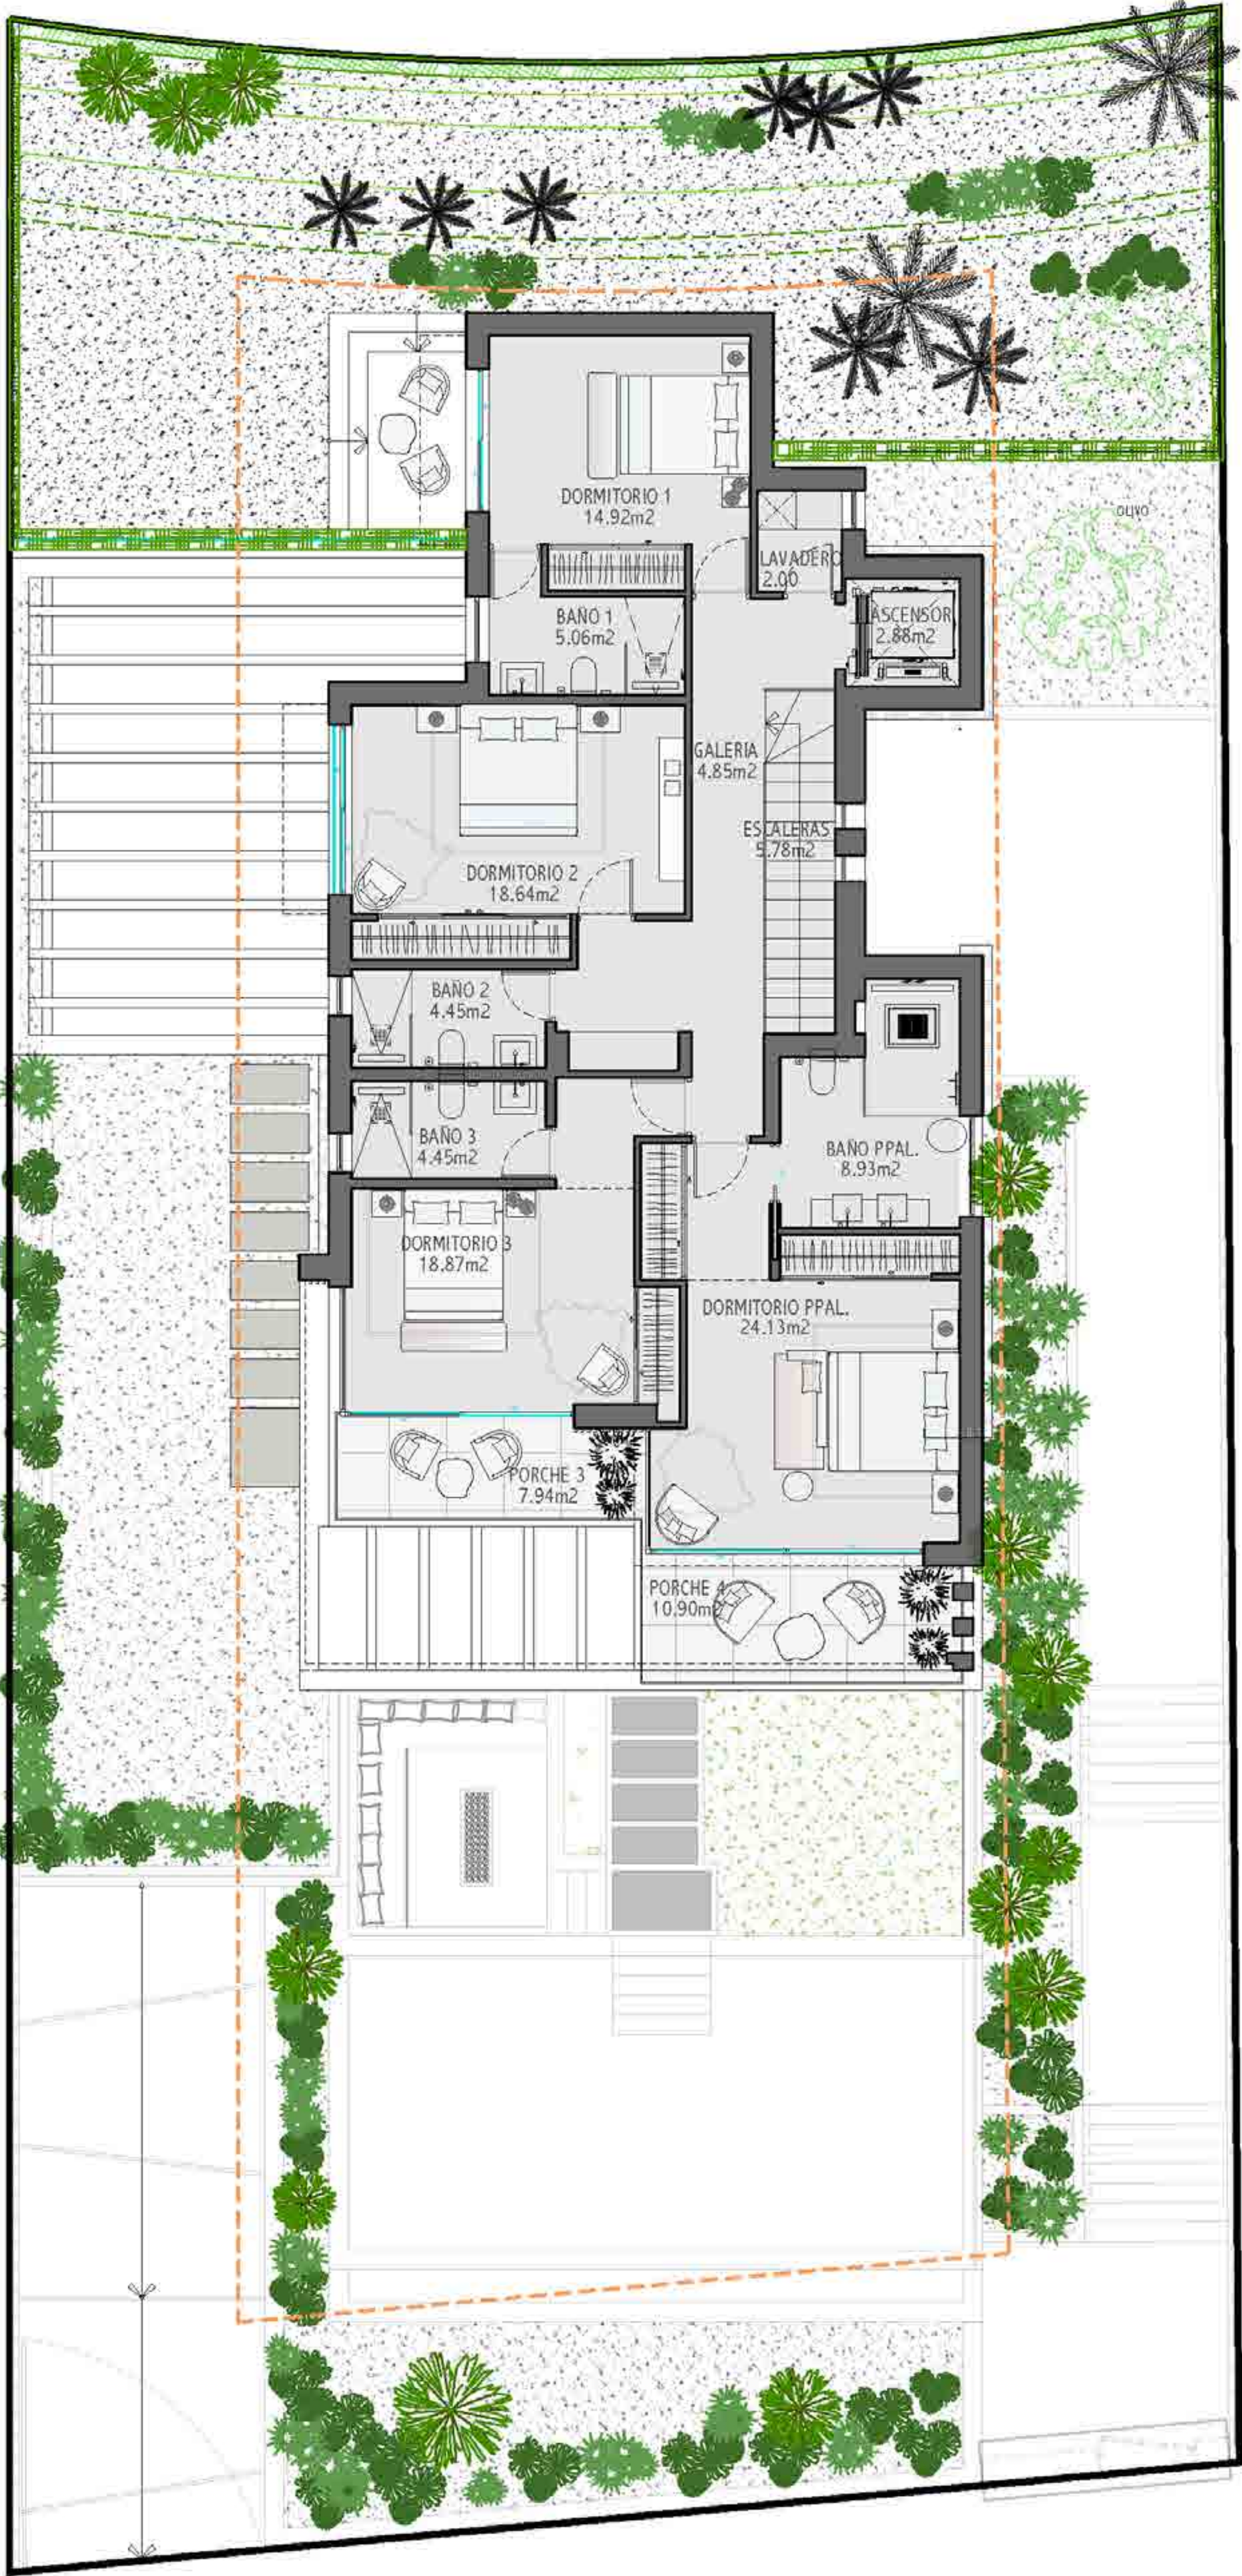

I
VILLA W14

II
VILLA W12

III
VILLA W10

IIII
VILLA W08

Phase I

SCENIC

The ground floor features a spacious open-plan kitchen and living area that opens onto extensive terraces and a chill-out area by the pool.

The upper floor includes a master suite with a private terrace and three additional bedrooms, each with en-suite bathrooms, offering plenty of space for relaxation.

The basement includes a large garage, a cinema room, and multiple storage areas, all connected by a private elevator.



I
VILLA W14

II
VILLA W12

III
VILLA W10

IIII
VILLA W08

URB TORREMAR C/WASHINGTON PARCELA 43E, BENALMADENA (MALAGA)
ESCALA 1/100

PLANTA SÓTANO
SUPERFICIE CONSTRUIDA PLANTA SÓTANO: 262.72 m²



I
VILLA W14

II
VILLA W12

III
VILLA W10


IIII
VILLA W08

GROUND FLOOR

URB TORREMAR C/WASHINGTON PARCELA 43E, BENALMADENA (MALAGA)
ESCALA 1/100

PLANTA BAJA

SUPERFICIE CONSTRUIDA PLANTA BAJA: 144.78 m²
SUPERFICIE UTIL PISCINA: 30.00 m²
SUPERFICIE UTIL PLAYA: 10.00 m²
SUPERFICIE UTIL TERRAZA 3: 11.04 m²
SUPERFICIES UTILES PORCHES 1 y 2: 28.20 m²
SUPERFICIE UTIL CHILL-OUT: 12.25 m²

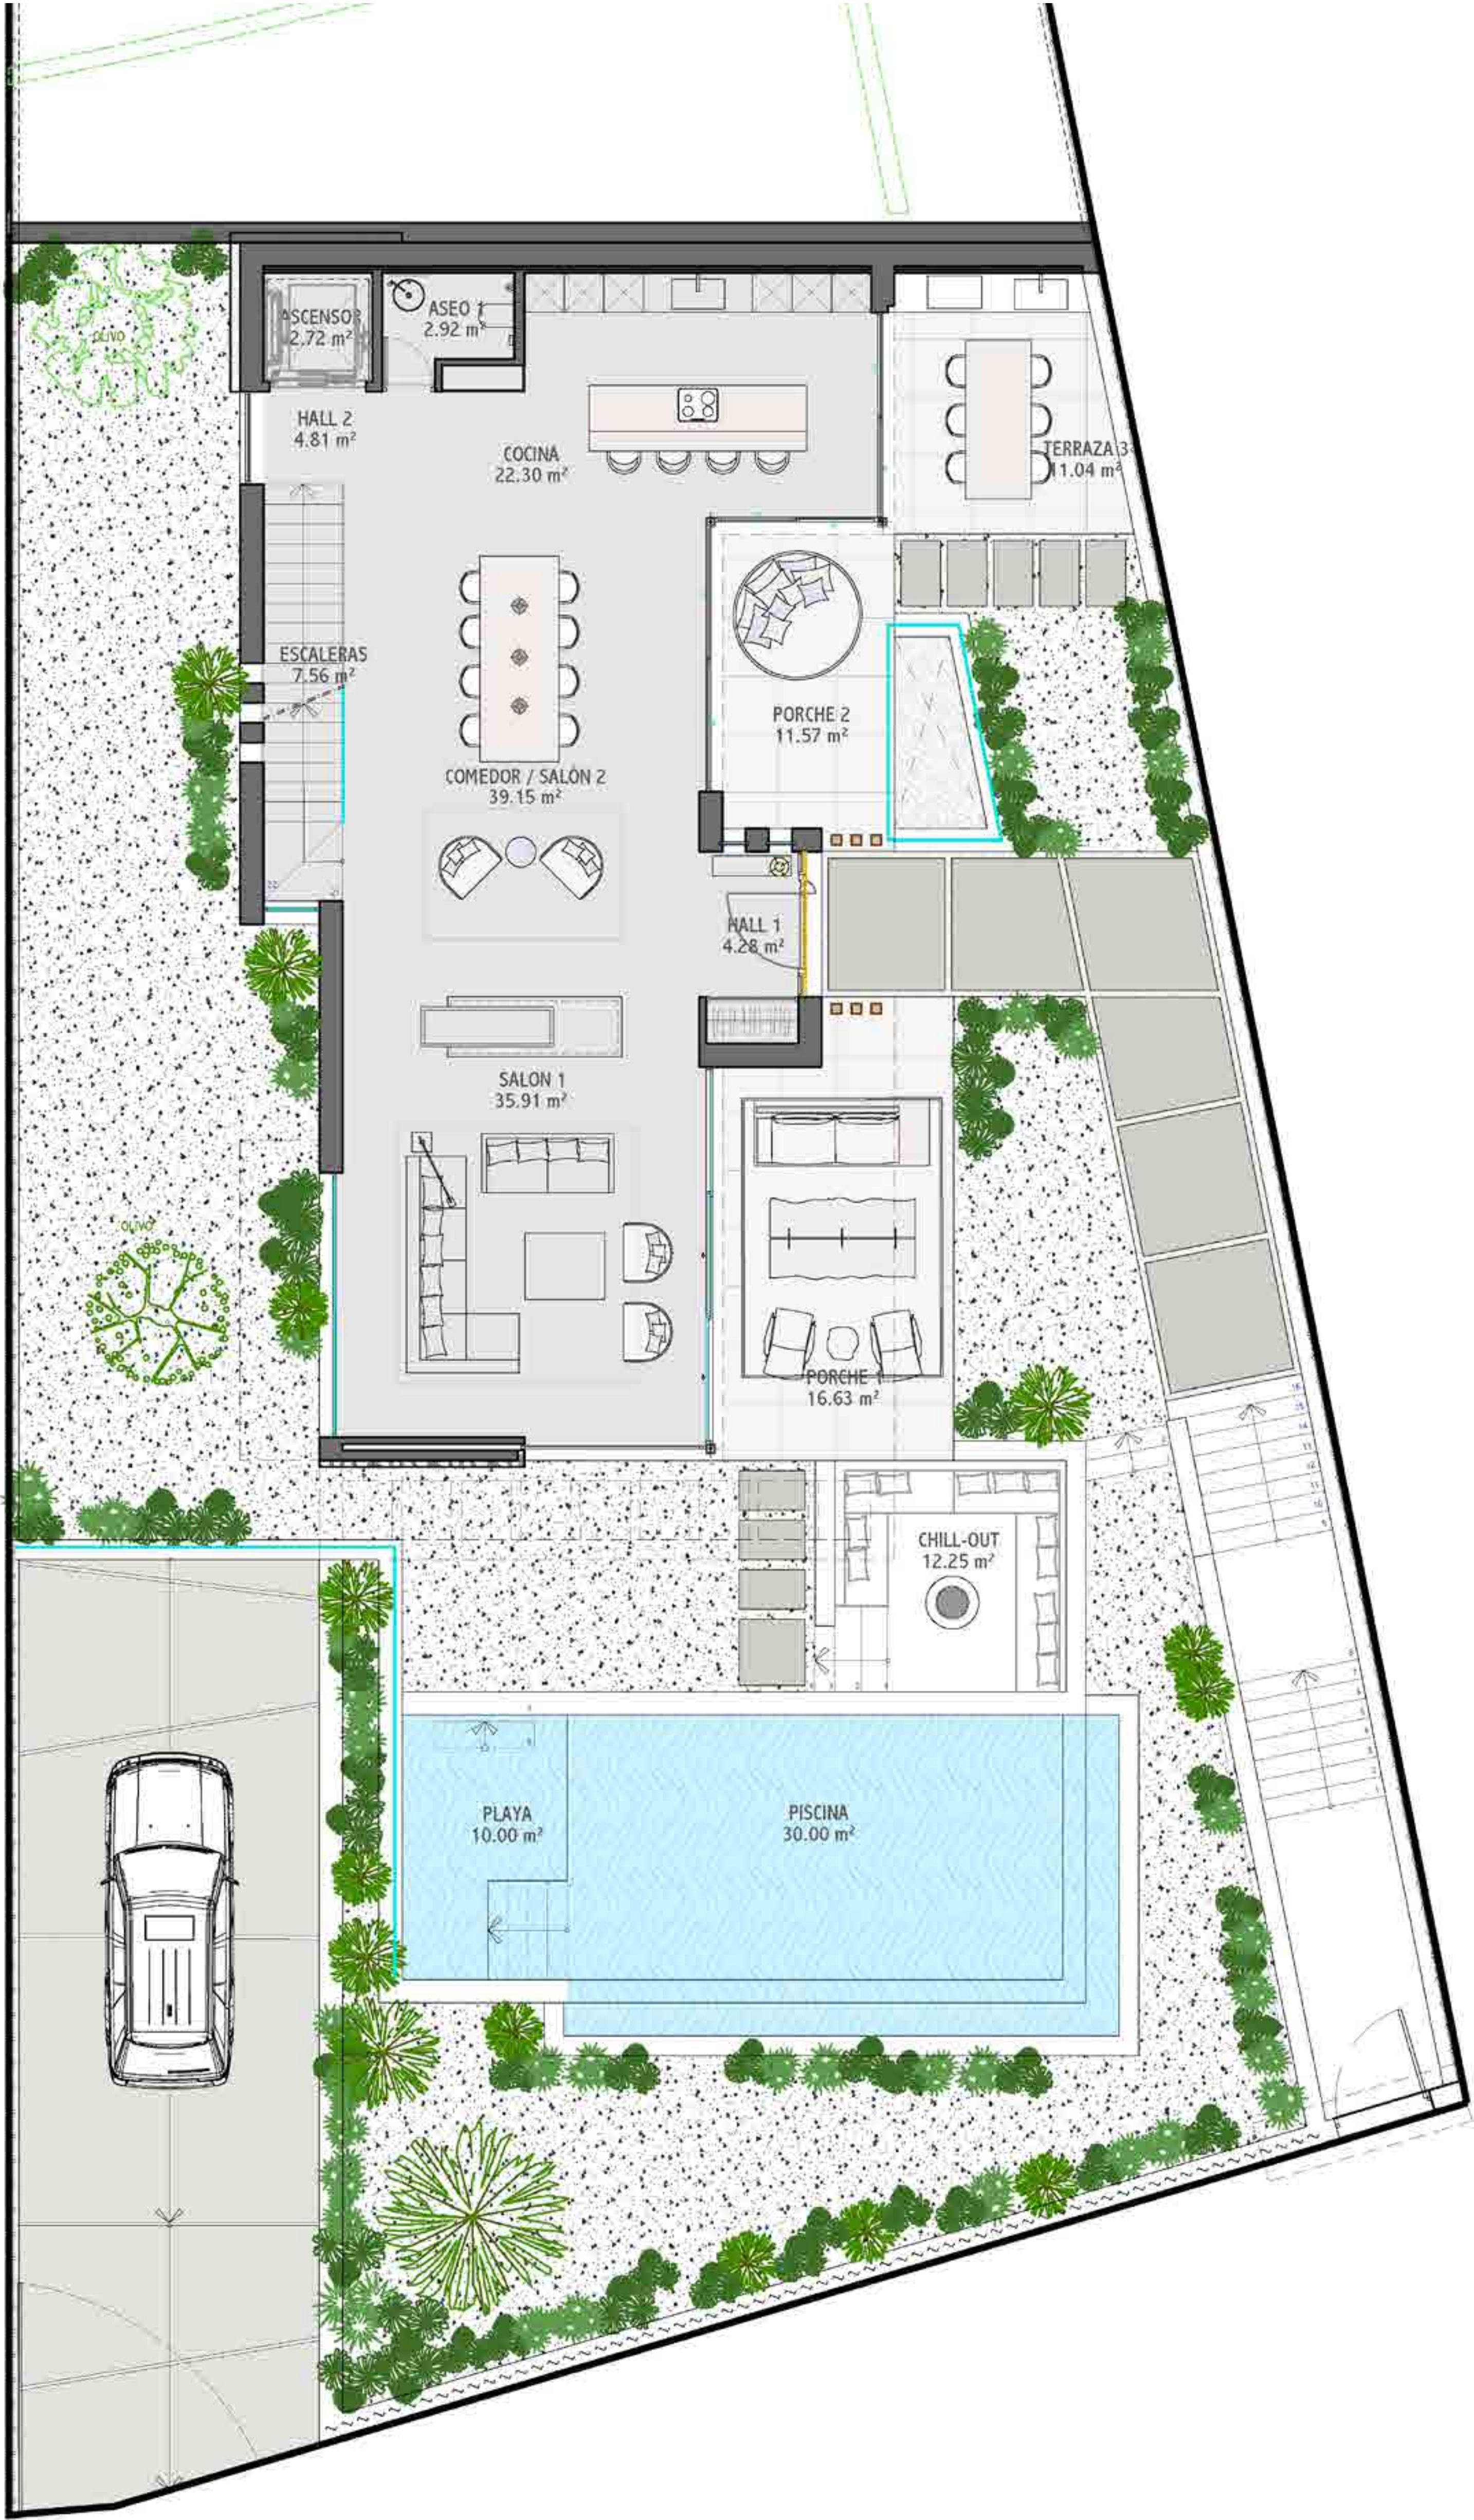

I
VILLA W14

II
VILLA W12

III
VILLA W10

IIII
VILLA W08


URB TORREMAR C/WASHINGTON PARCELA 43E, BENALMADENA (MALAGA)
ESCALA 1/100

PLANTA ALTA

SUPERFICIE CONSTRUIDA PLANTA ALTA: 130.42 m²

SUPERFICIES UTILES PORCHES 3 y 4: 23.35 m²

SUPERFICIES UTILES PORCHES 1 y 2: 12.37 m²

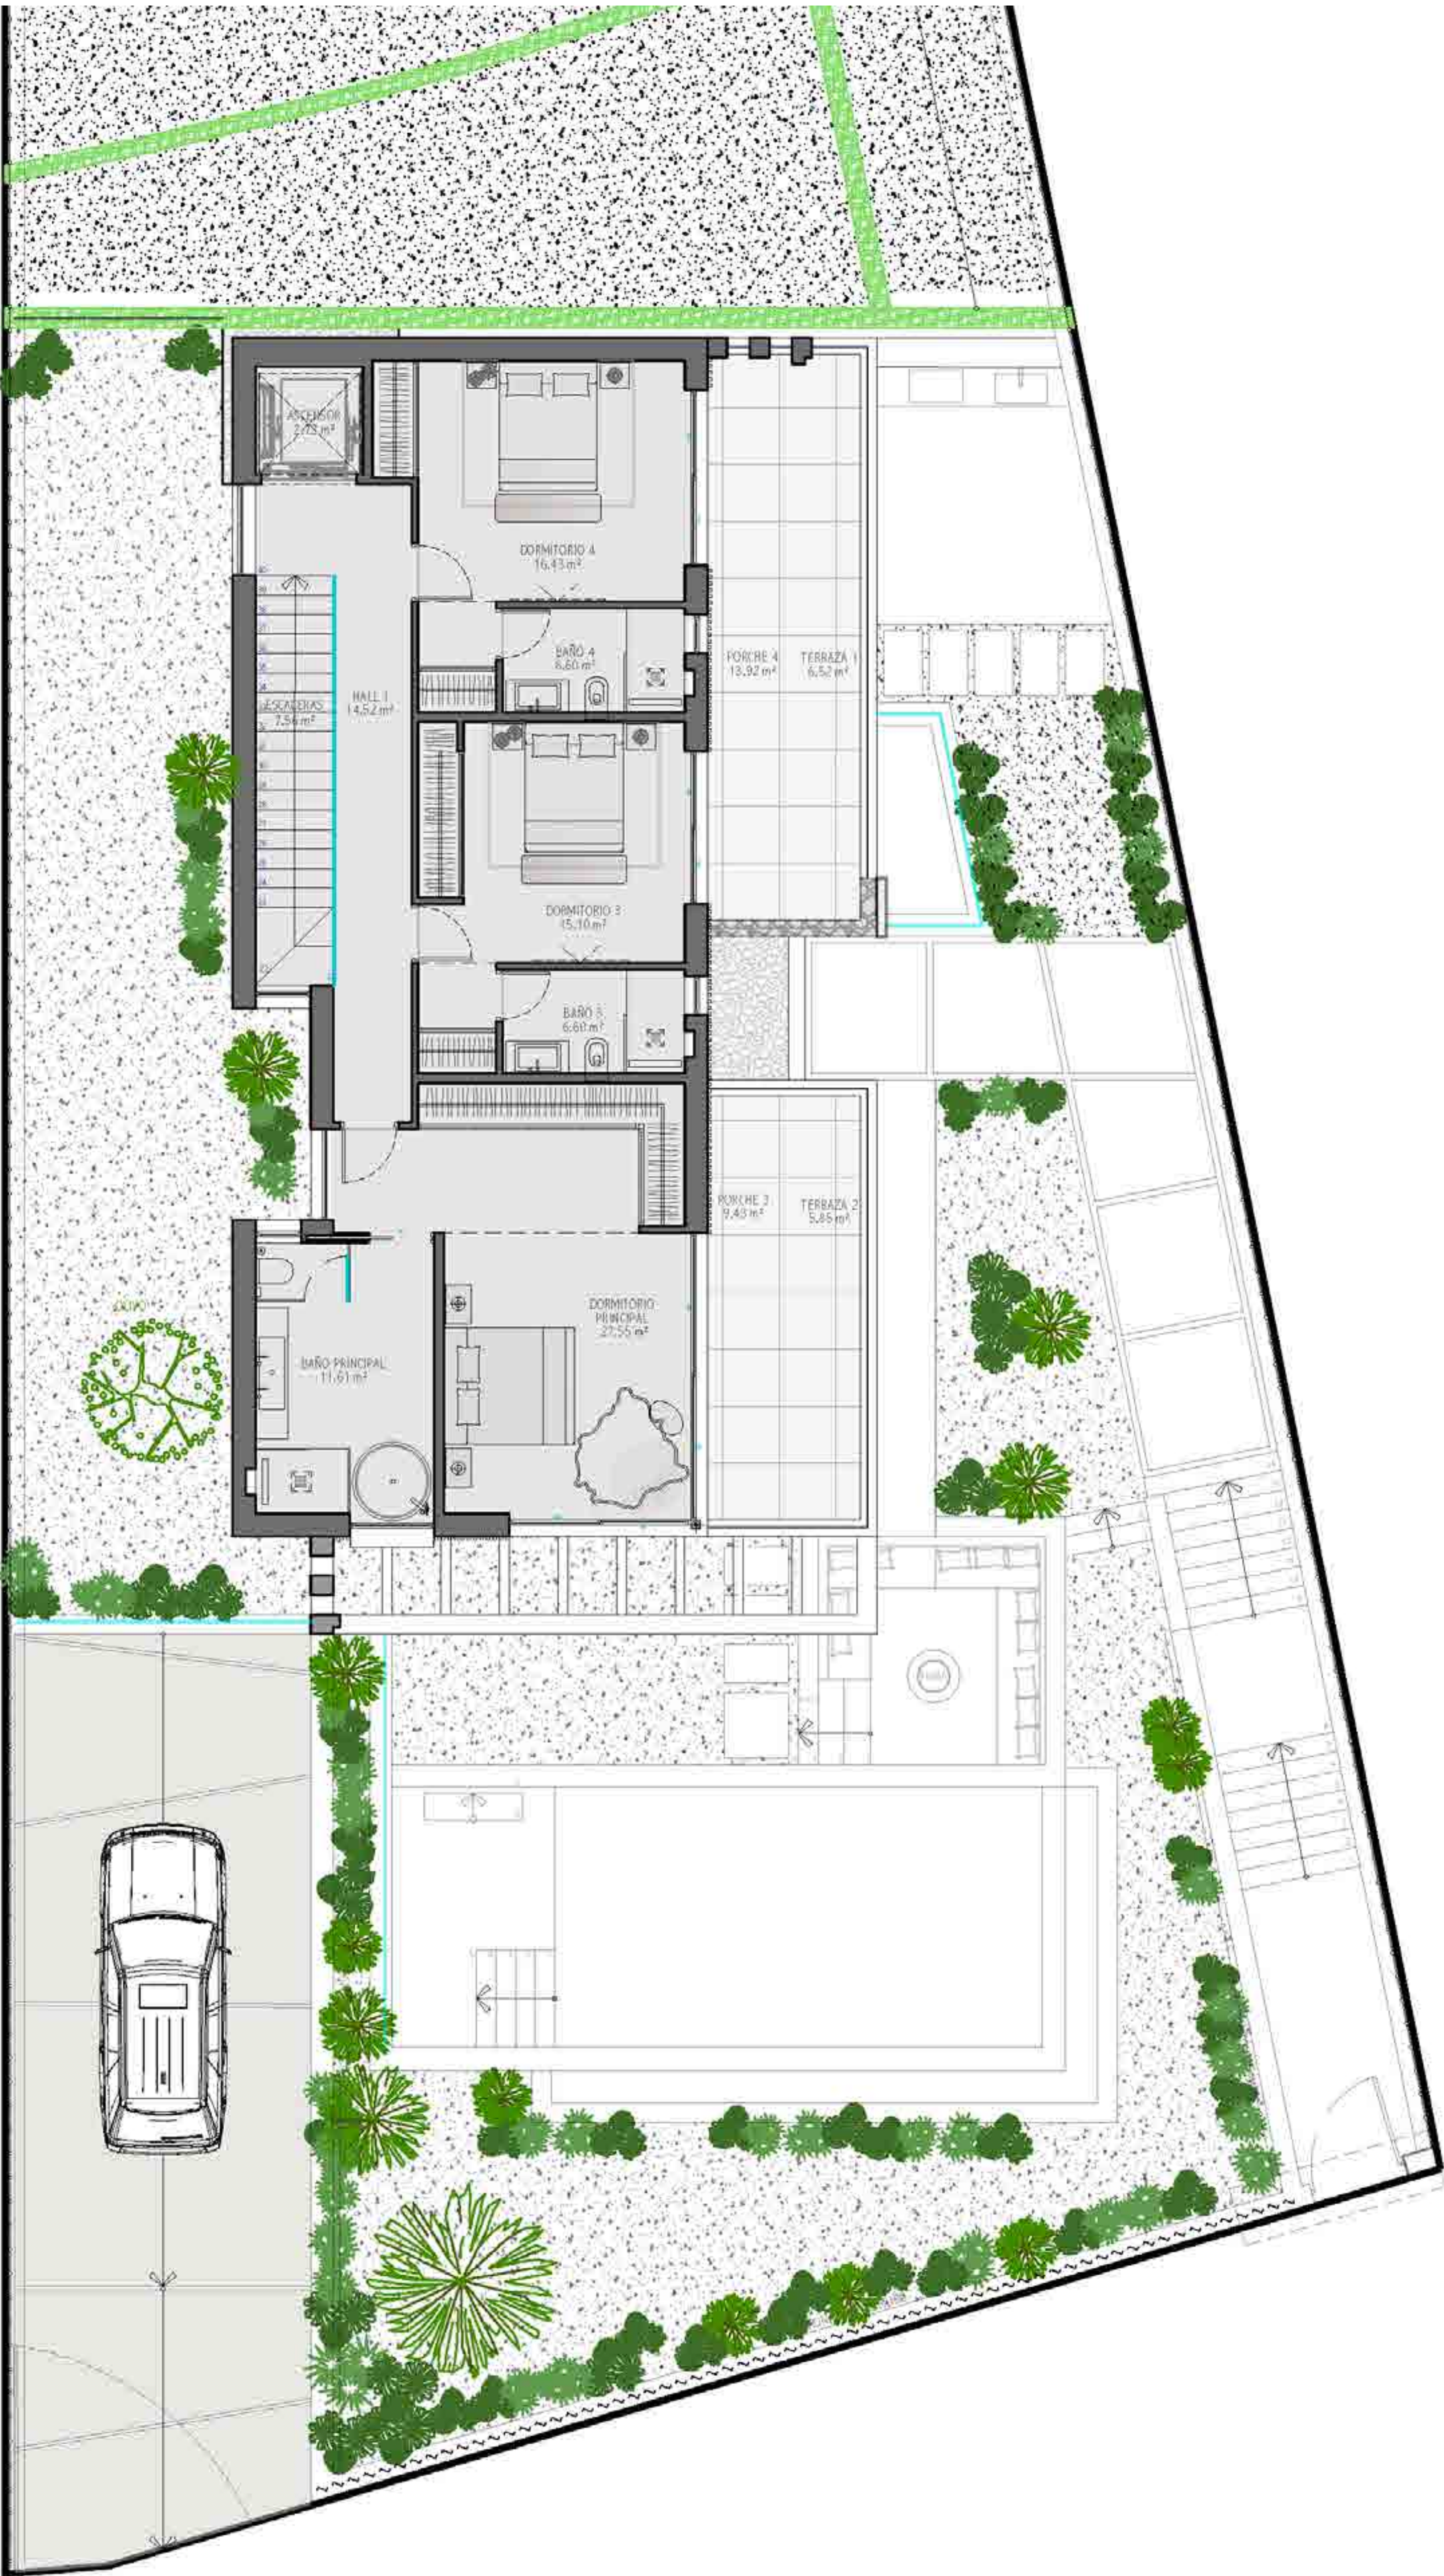

I
VILLA W14


II
VILLA W12

III
VILLA W10

IIII
VILLA W08

GALLERY

7 Villas are more than just homes; they represent our commitment to achieving the highest standards of luxury and quality.

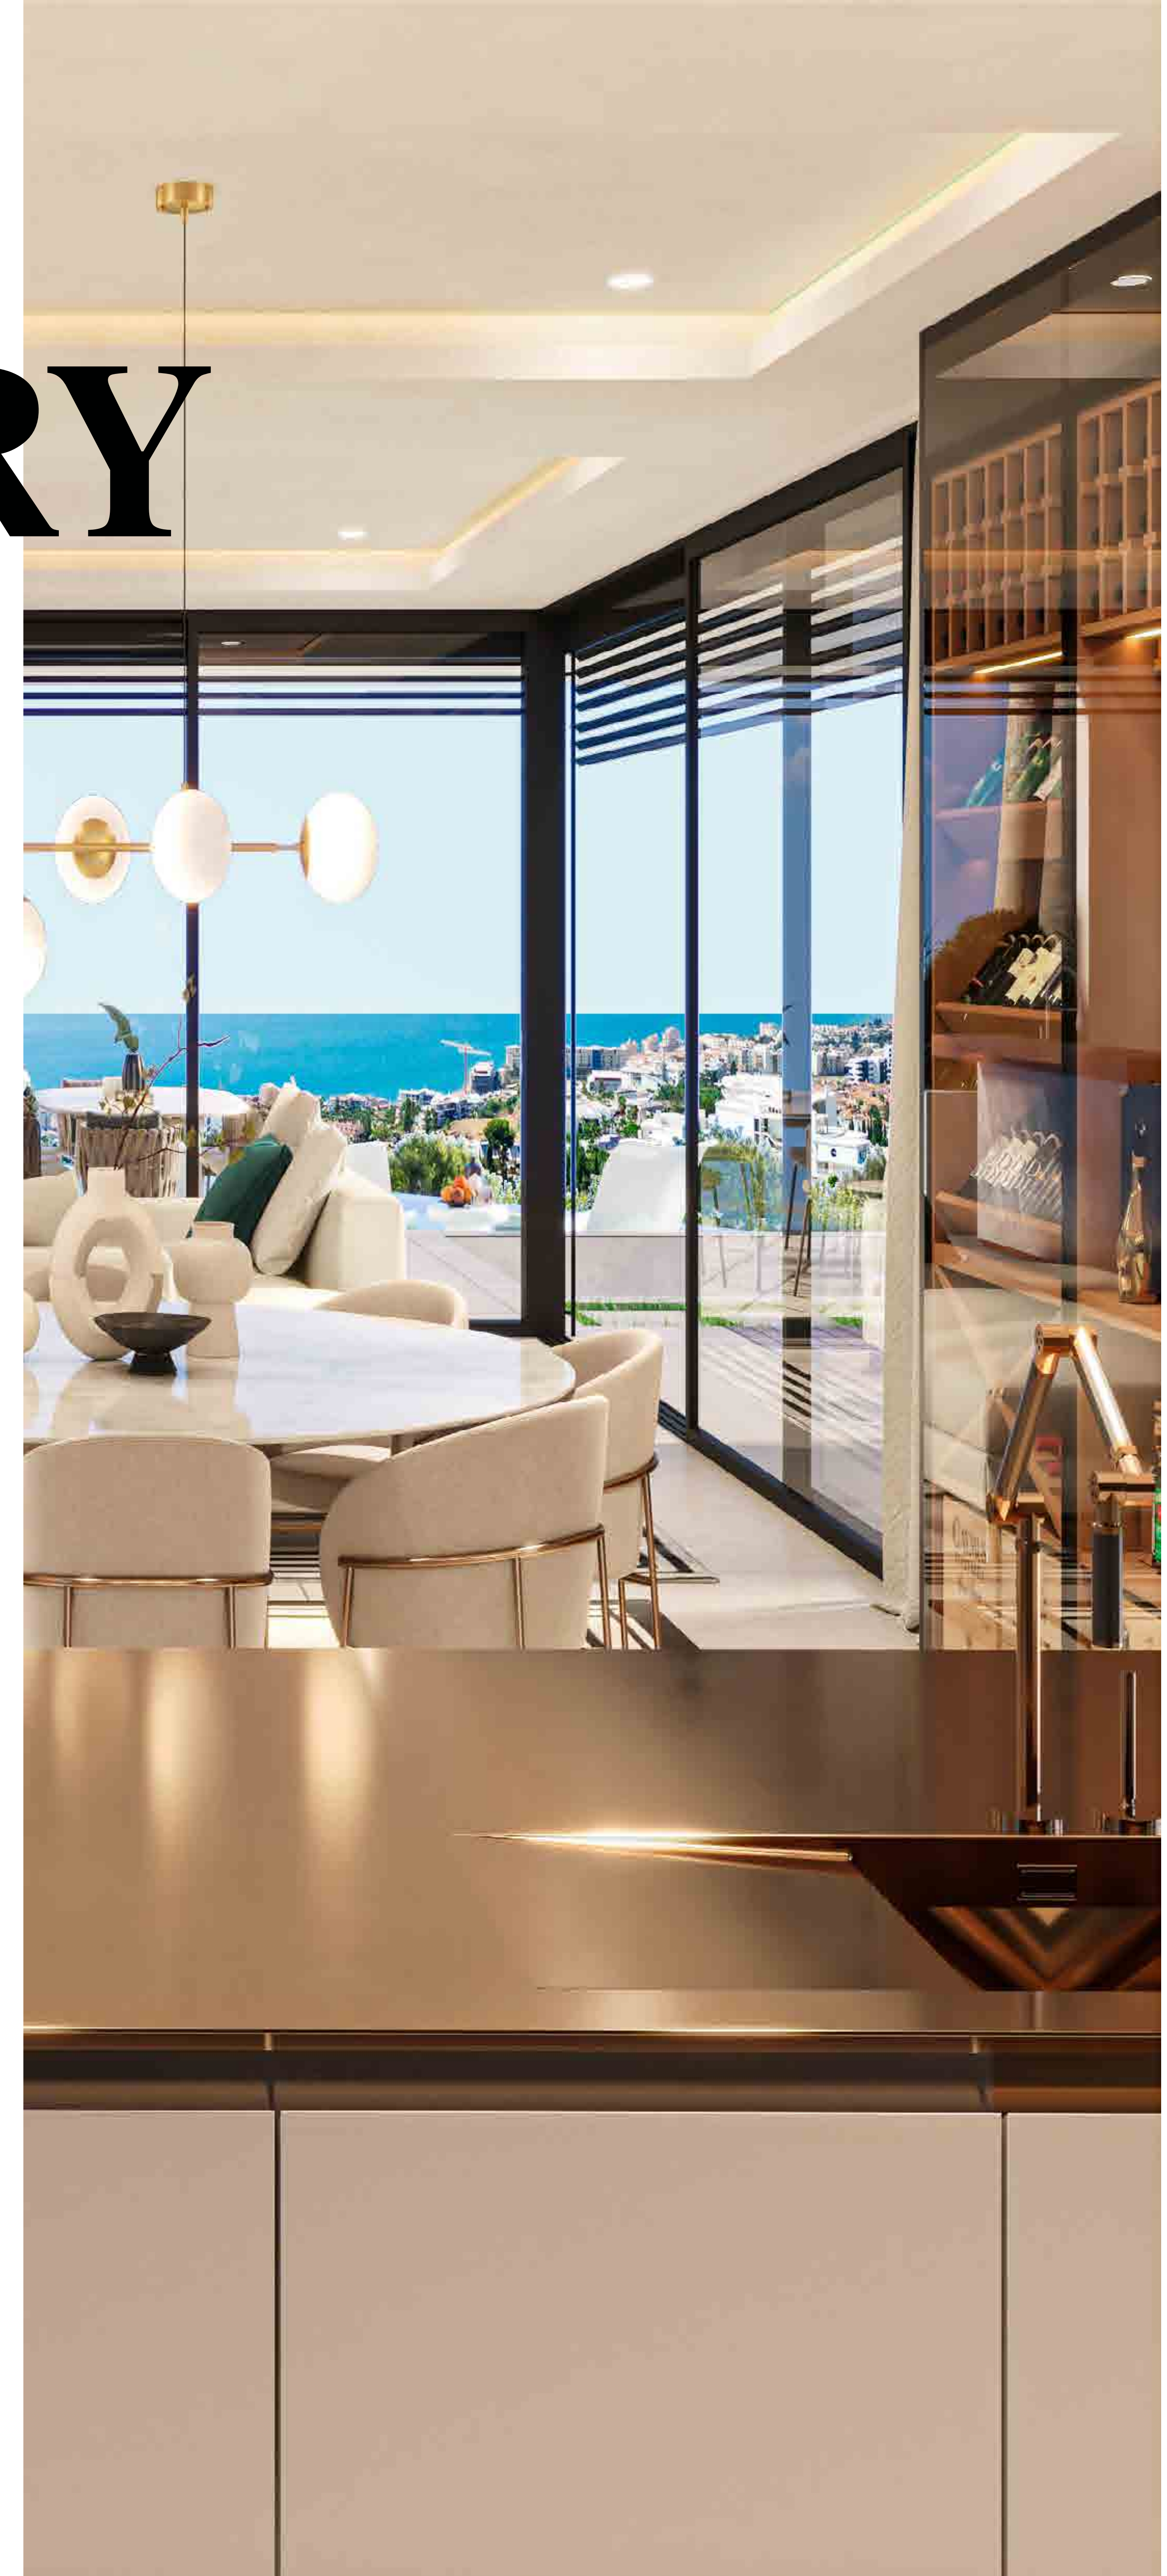



Notice that all renders and materials are indicative and non contractual.



Notice that all renders and materials are indicative and non contractual.



Notice that all renders and materials are indicative and non contractual.



Notice that all renders and materials are indicative and non contractual.



Notice that all renders and materials are indicative and non contractual.









Notice that all renders and materials are indicative and non contractual.





Notice that all renders and materials are indicative and non contractual.





Notice that all renders and materials are indicative and non contractual.





Notice that all renders and materials are indicative and non contractual.



