



Features


-  Private parking
-  3 Bedrooms
-  Private pool (18-20m2)
-  2 Bathrooms

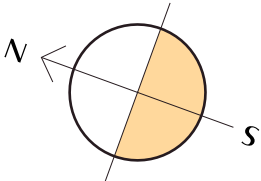

Num	2119	2120	2121
Plot	375	315	321
Terraces	57,00	57,00	57,00
Parking	31,26	31,85	31,24
Gardens	270,63	212,34	228,00


All measures are expressed in M2.

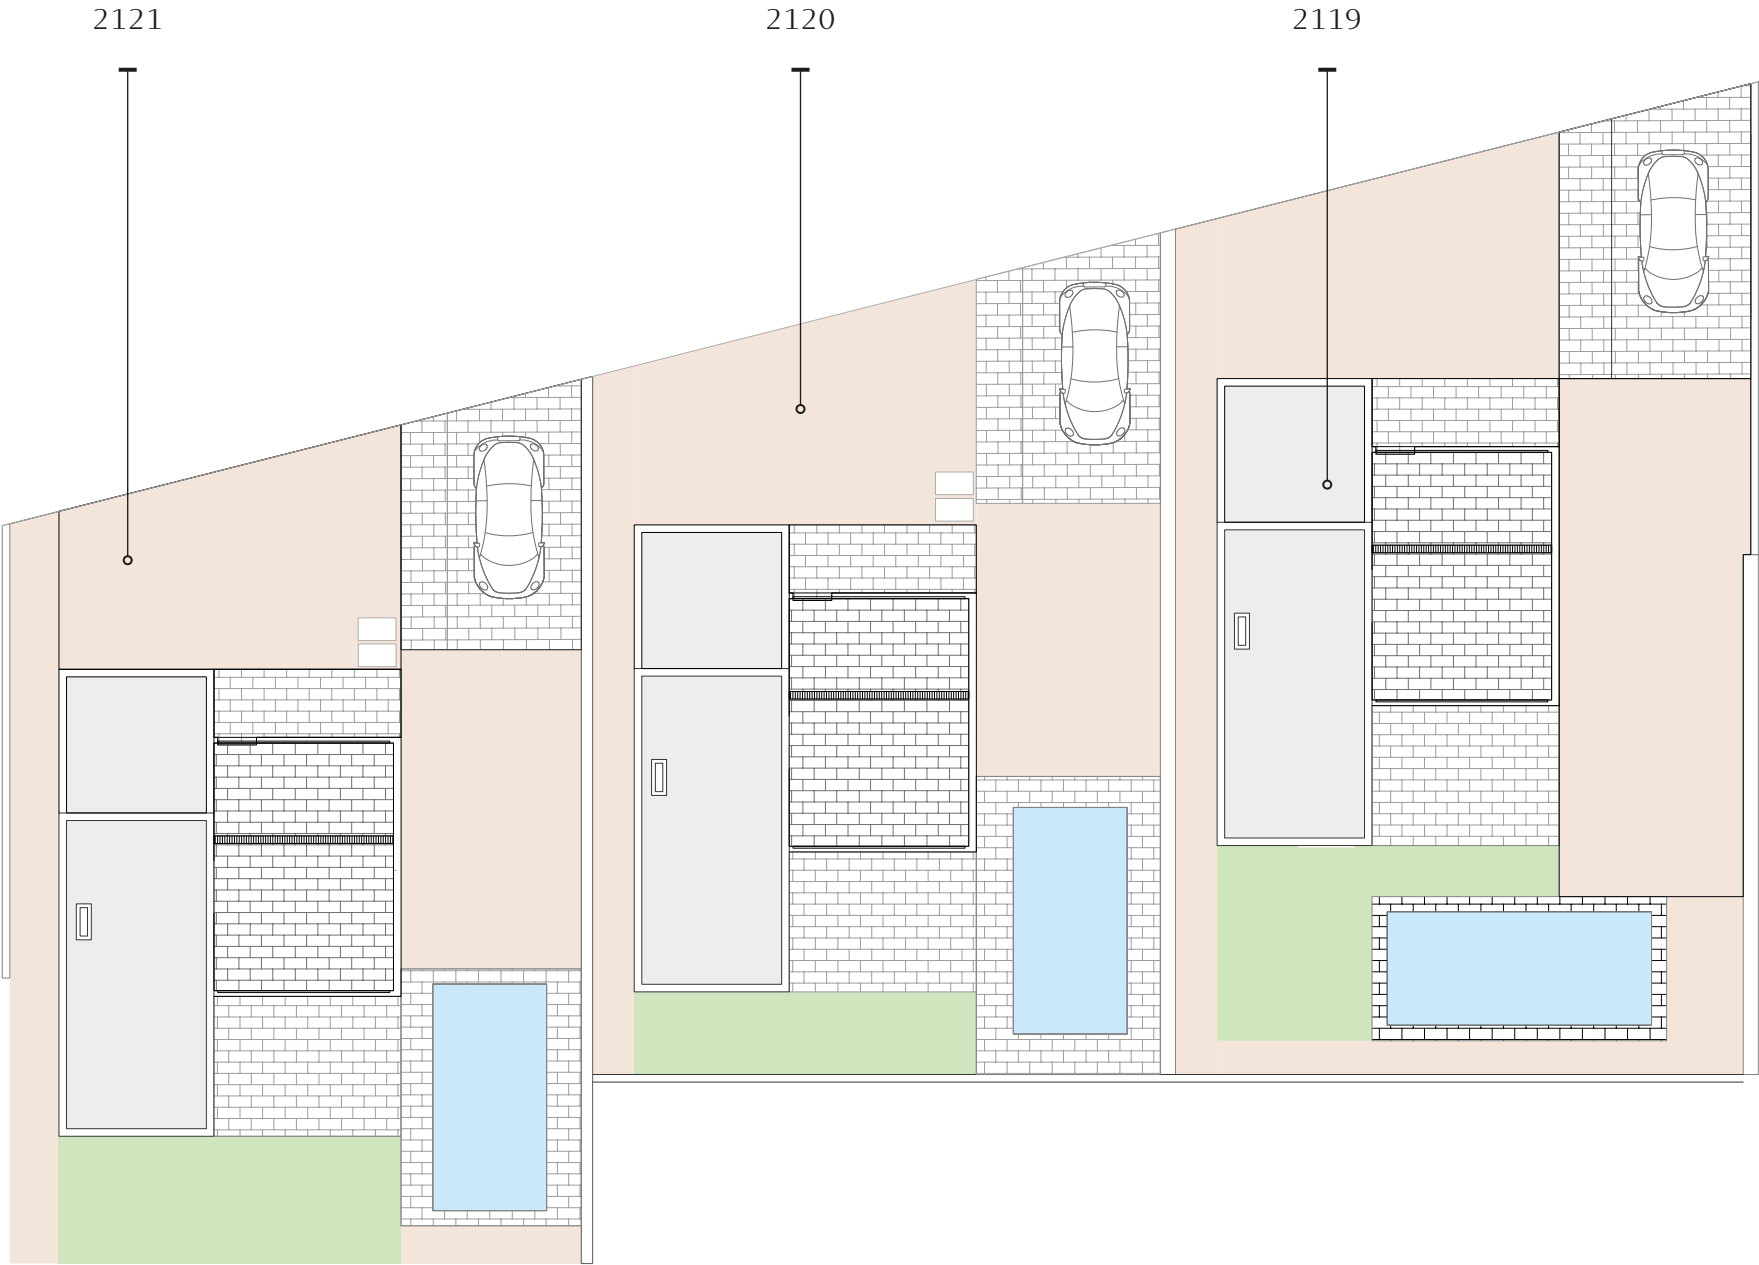

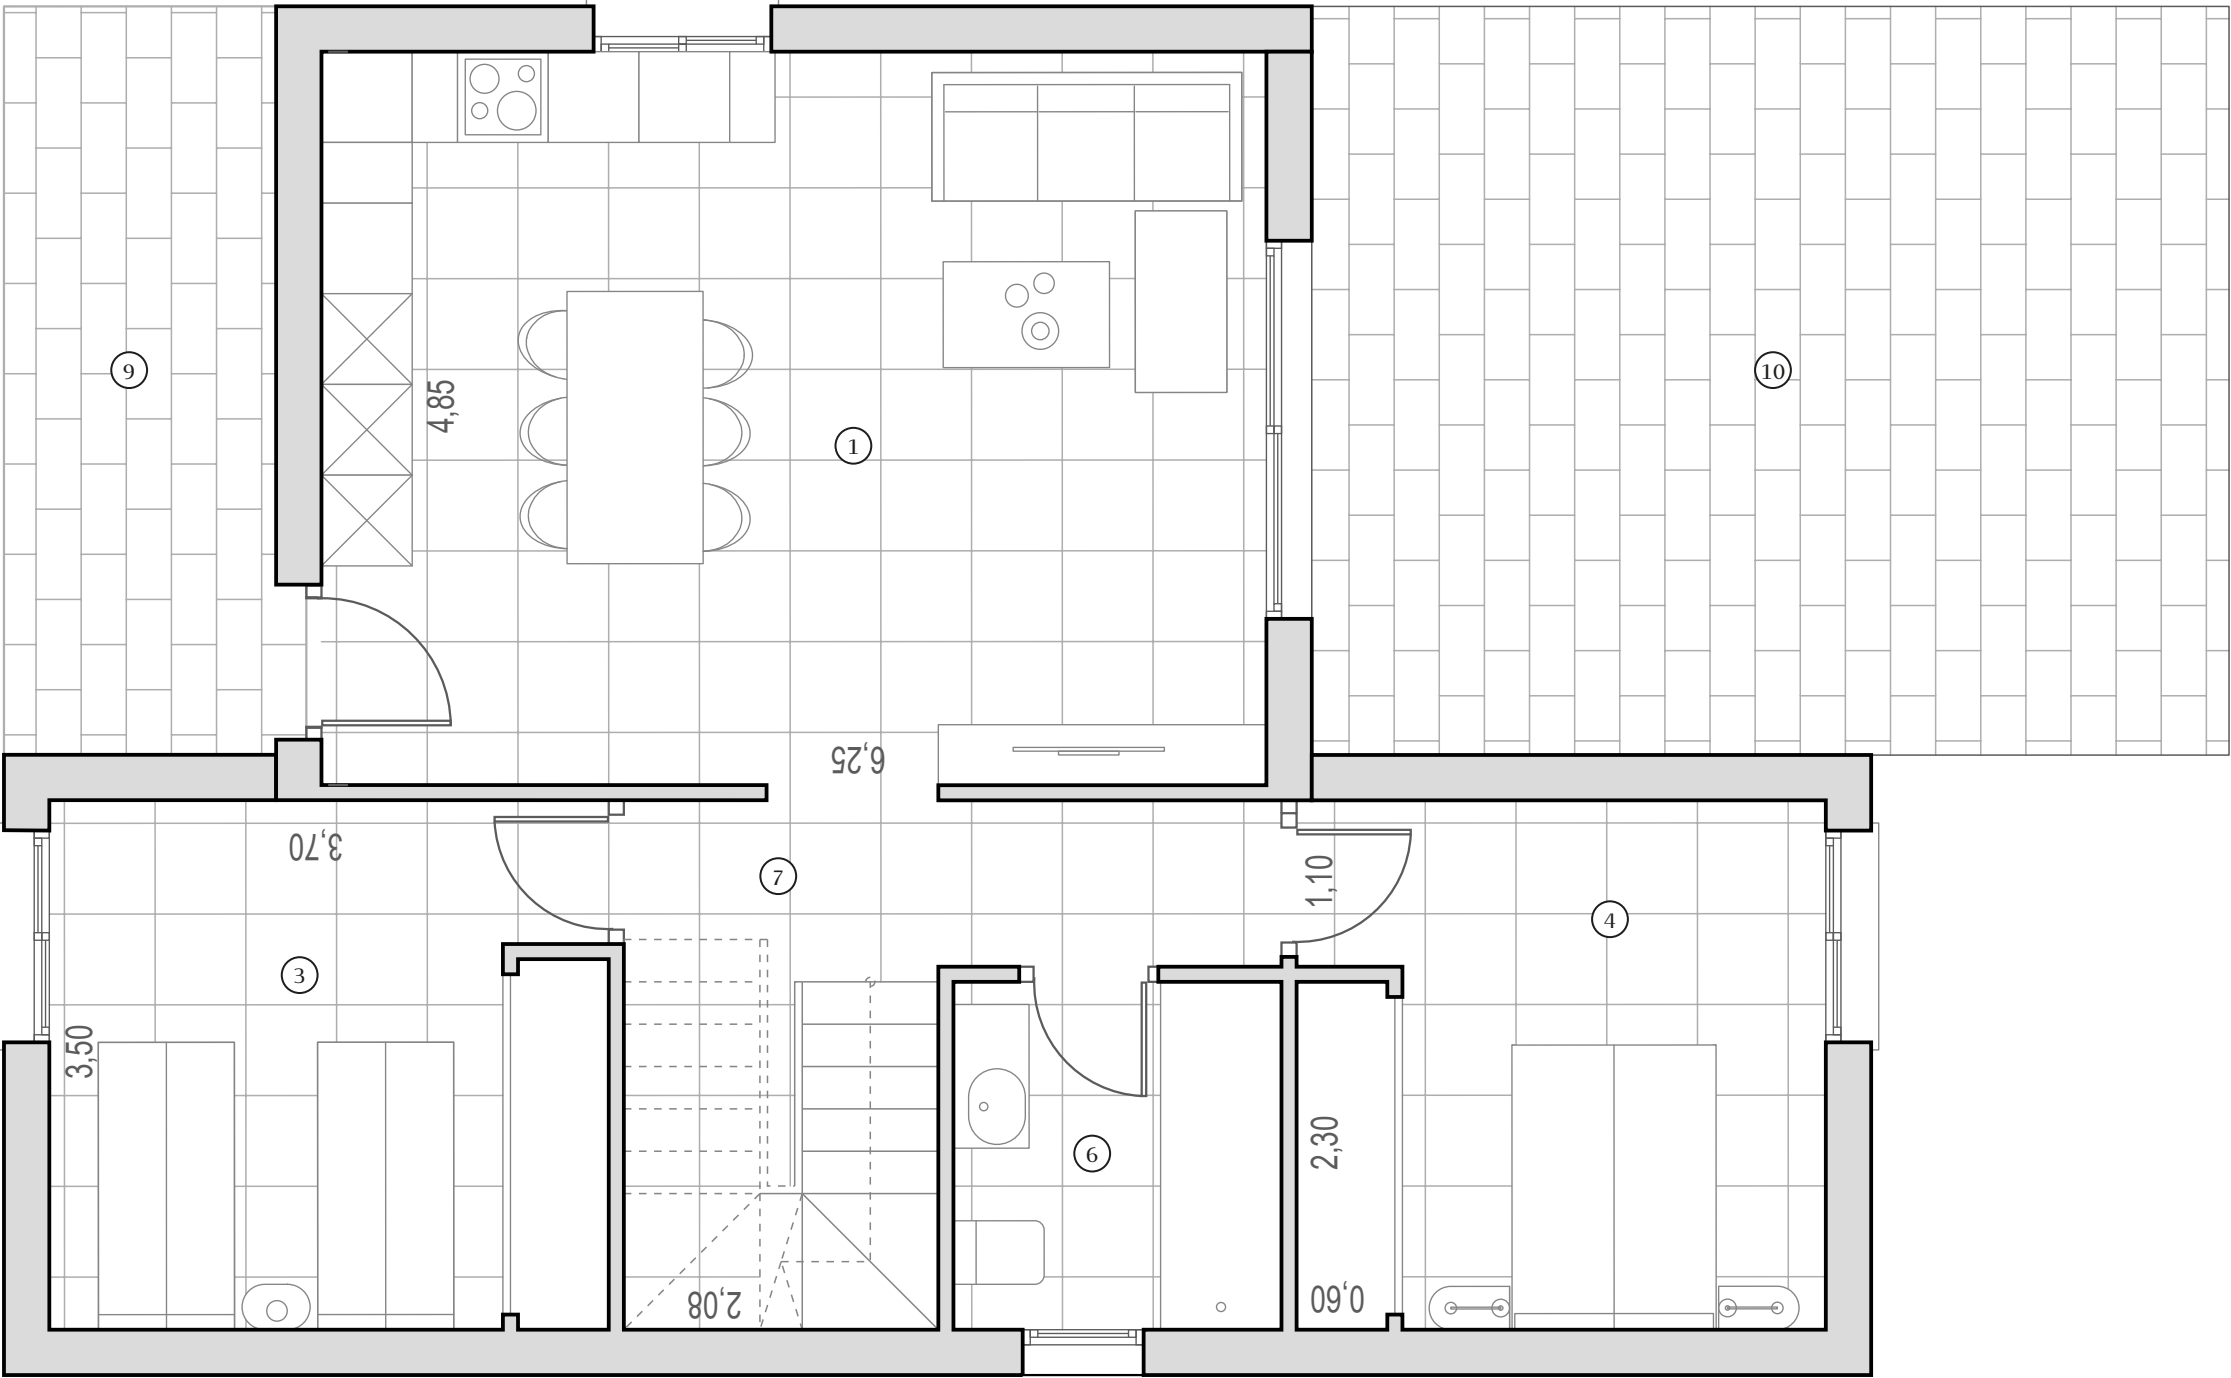


All measures are expressed in M2.

Legal Notice: Standard floor plan, which does not include the common use areas. Each residence has its own floor plan, which may vary slightly from the standard one. The furniture and household items that appear in the plan are merely for decorative purposes. This is not a contractual document. This plan can be modified by the Project Management Team according to construction or design needs.

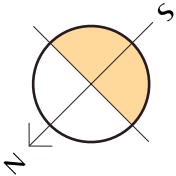

Scale 1:50


A3

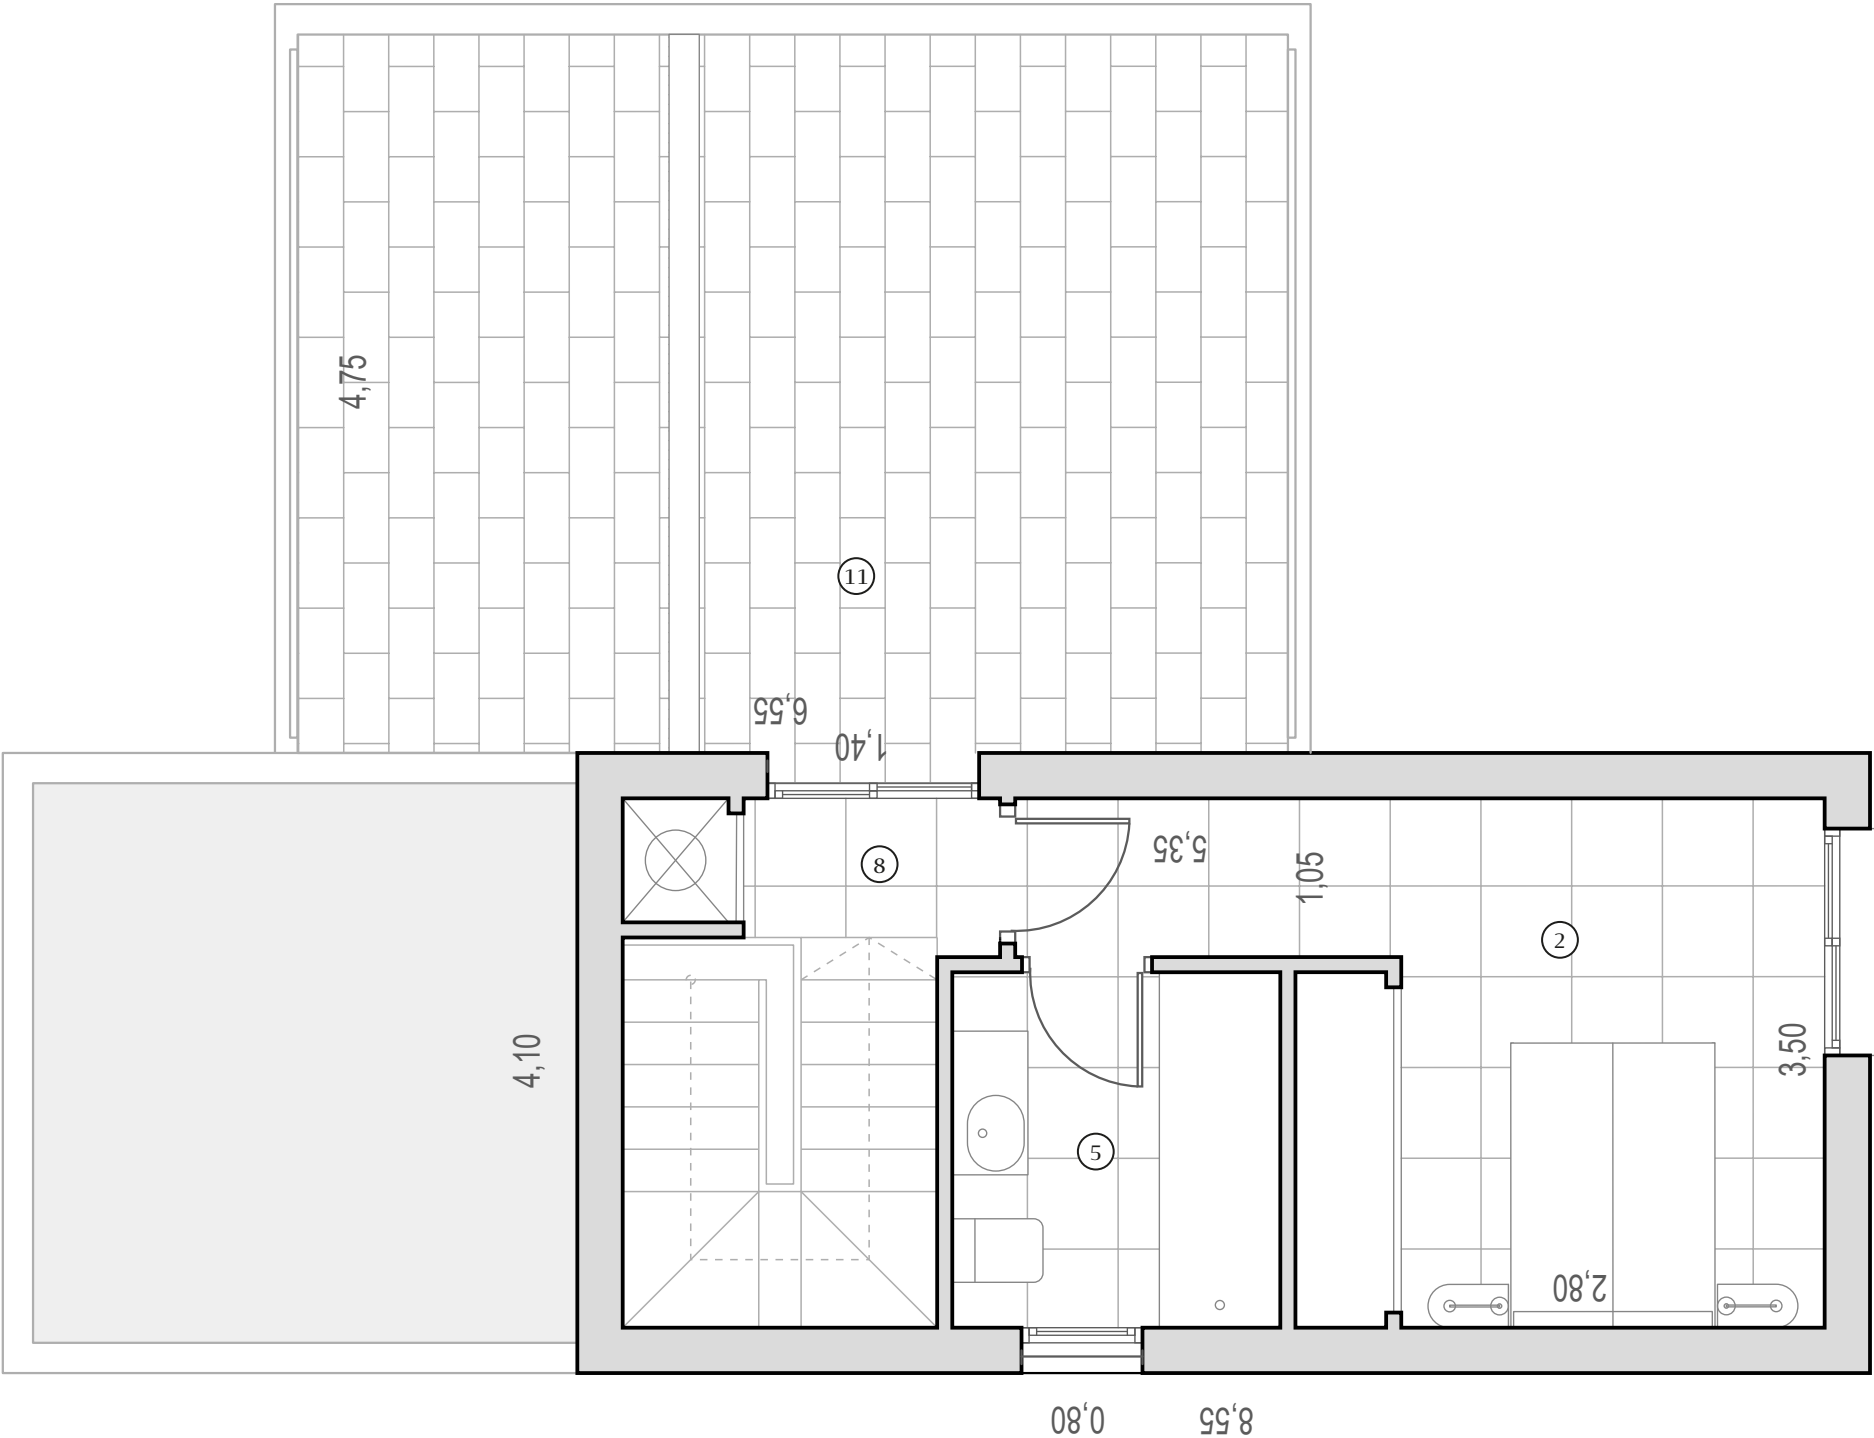

1	Kitchen-Living	30,30
2	Bedroom 1	14,13
3	Bedroom 2	12,87
4	Bedroom 3	11,92
5	Bathroom 1	5,10
6	Bathroom 2	4,68
9	Terraza 1	9,00
10	Terrace 2	18,00
11	Solarium	30,00

All measures are expressed in M2.

Legal Notice: Standard floor plan, which does not include the common use areas. Each residence has its own floor plan, which may vary slightly from the standard one. The furniture and household items that appear in the plan are merely for decorative purposes. This is not a contractual document. This plan can be modified by the Project Management Team according to construction or design needs.

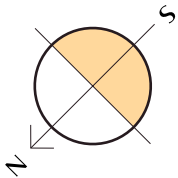

Scale	1:50
	A3