


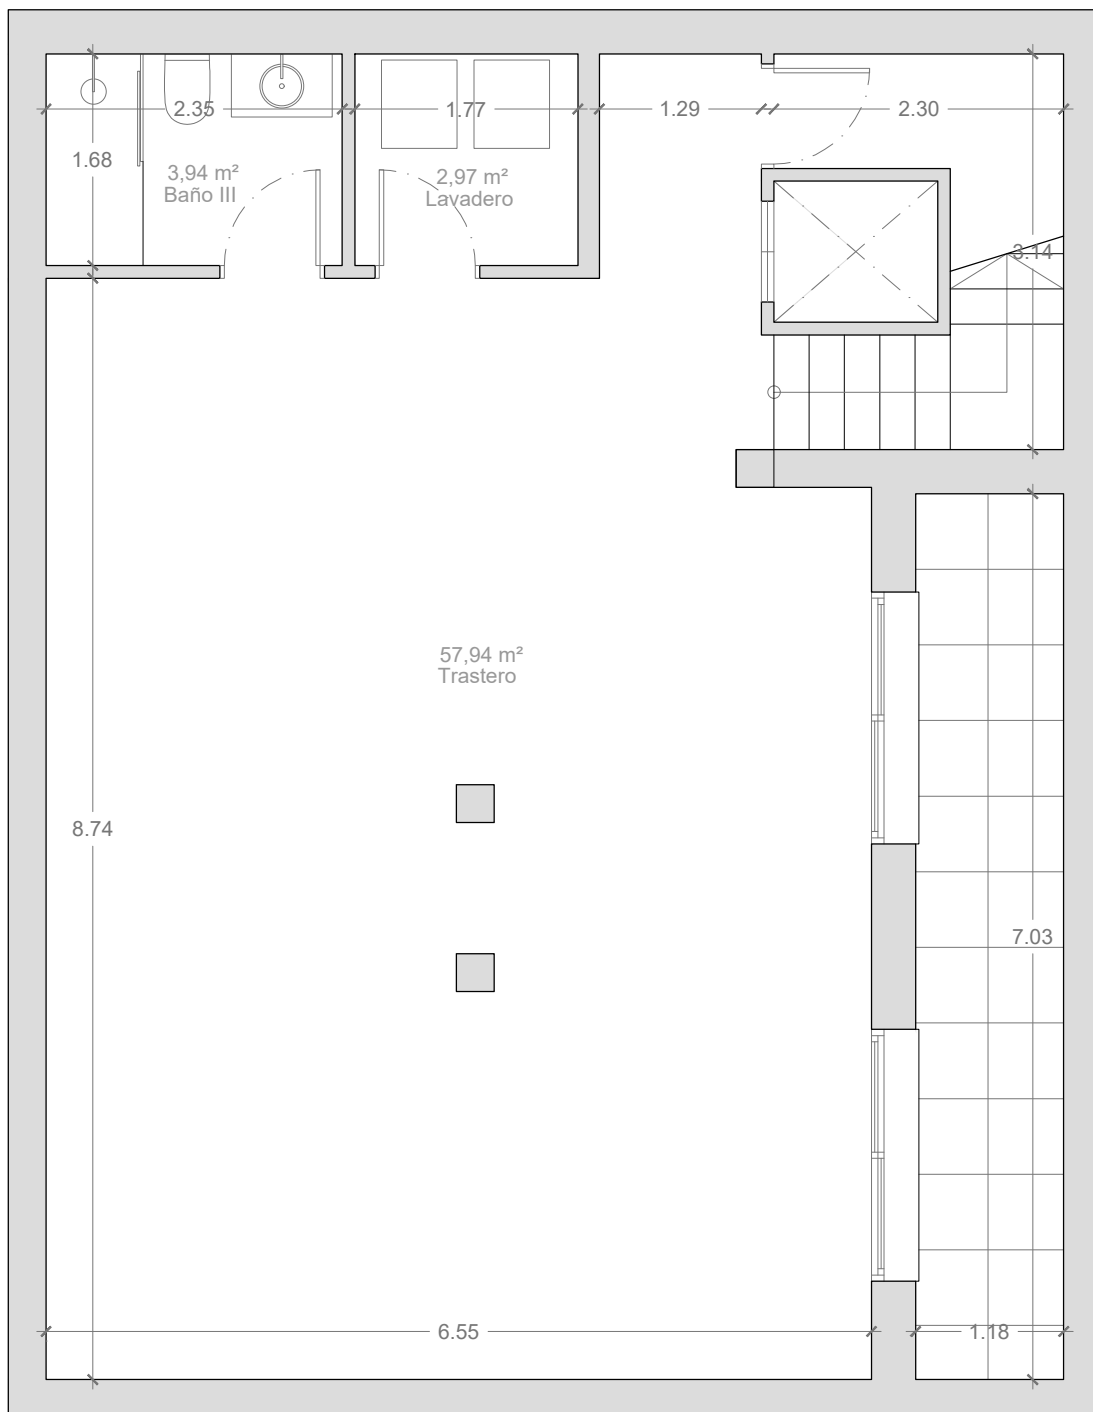

0 1 m
 ESCALA A3
 1/50

