

BLOCK 3



DIN A3 (1/250)

0 5 10 15

Ground Floor

BLOCK 3



DIN A3 (1/250)

0 5 10 15

1 st. Floor

BLOCK 3



DIN A3 (1/250)

0 5 10 15

2 nd. Floor

BLOCK 3




DIN A3 (1/250)

0 5 10 15

Solarium

BLOCK 3

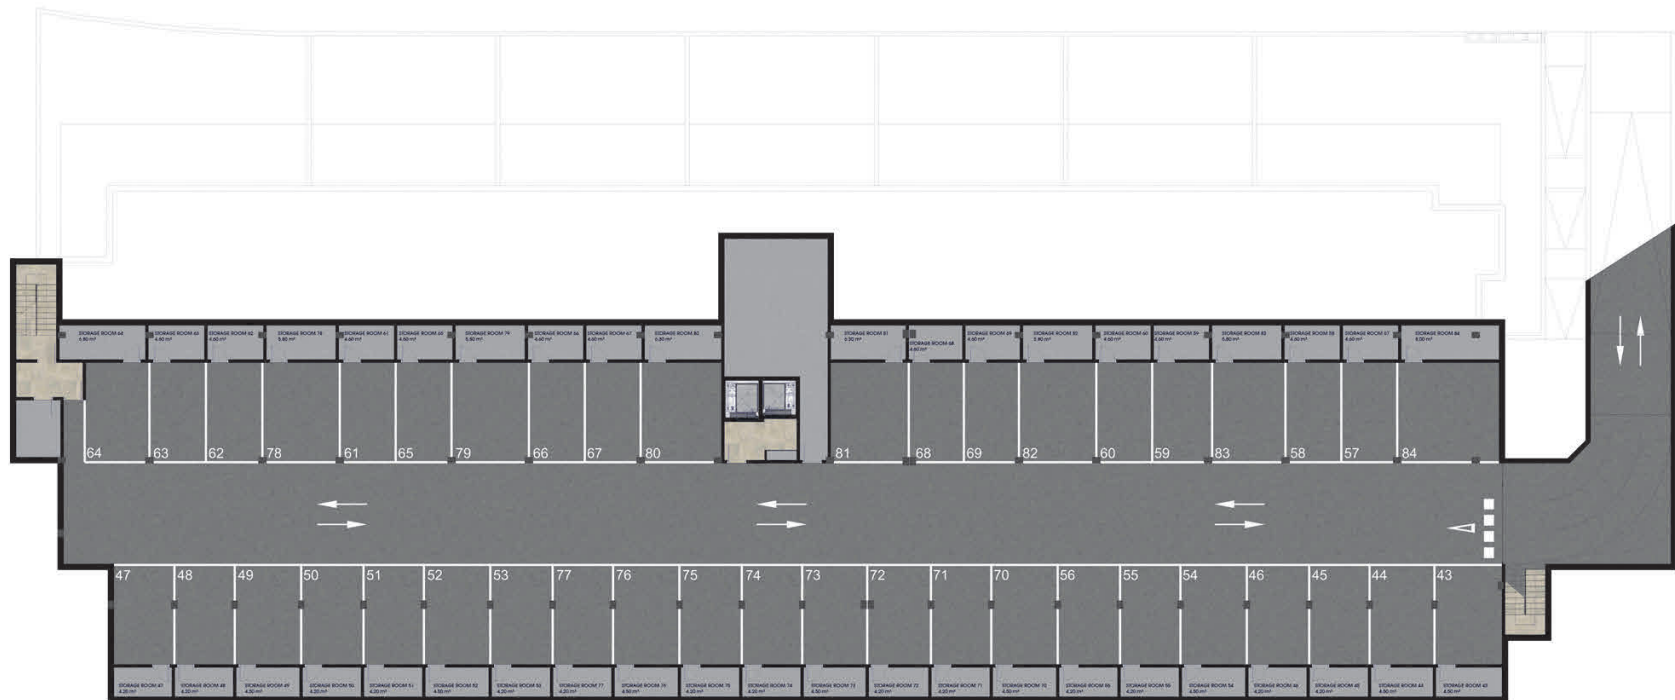

DIN A3 (1/250)

0 5 10 15

Basement Parking









L
D)

















