



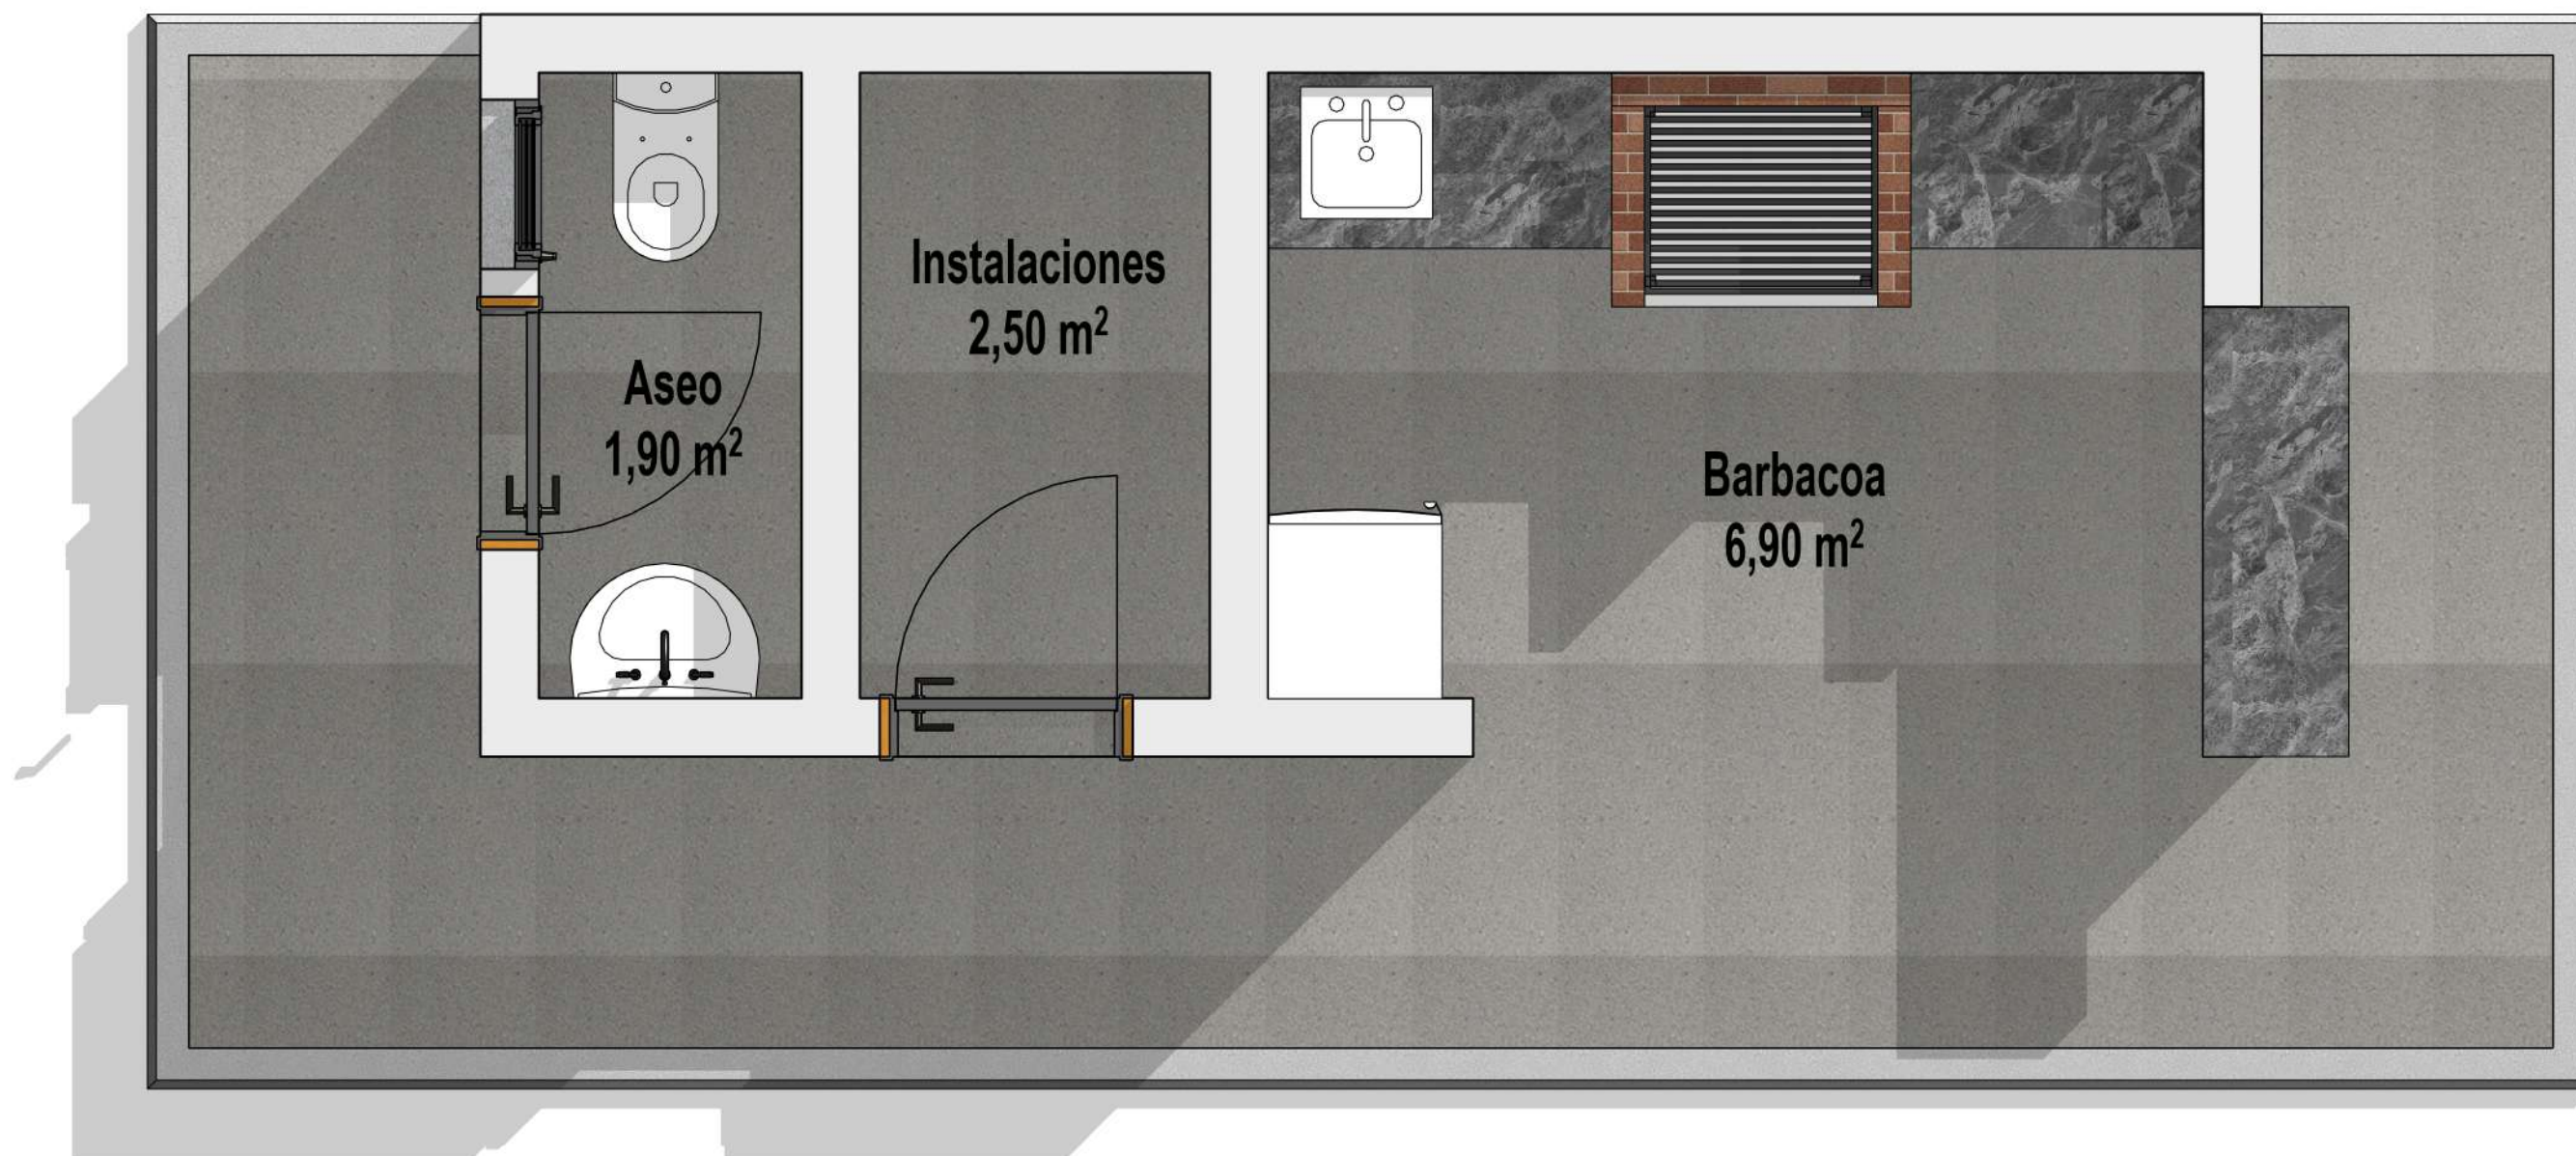

1 / 25

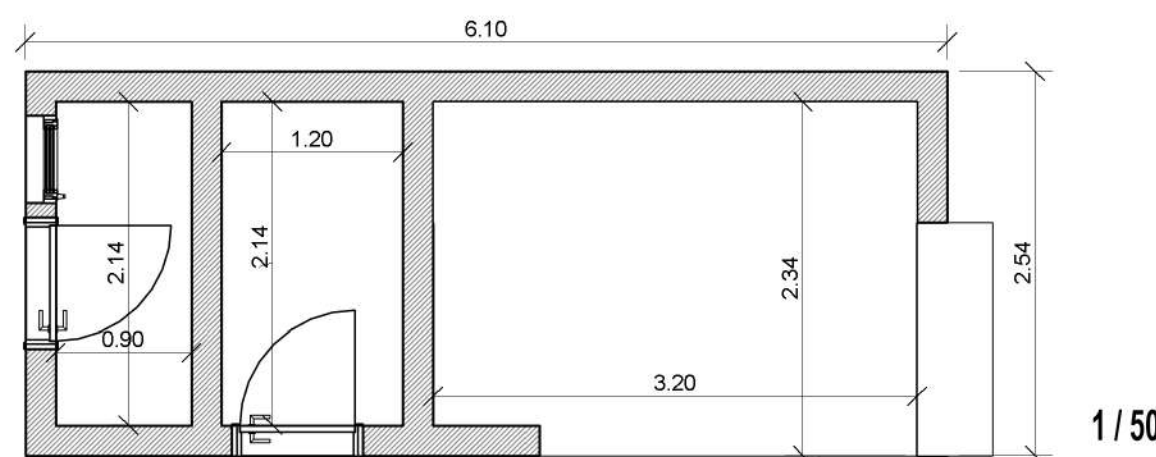

1 / 50

