





BLOCK 1 - House 01



BUILT SURFACE (Terrace 100%)	78.30 m ²
TOTAL USABLE SURFACE	71.00 m ²



Ground Floor




1st. Floor



2nd. Floor

BLOCK 1 - House 02-04-06-08-10

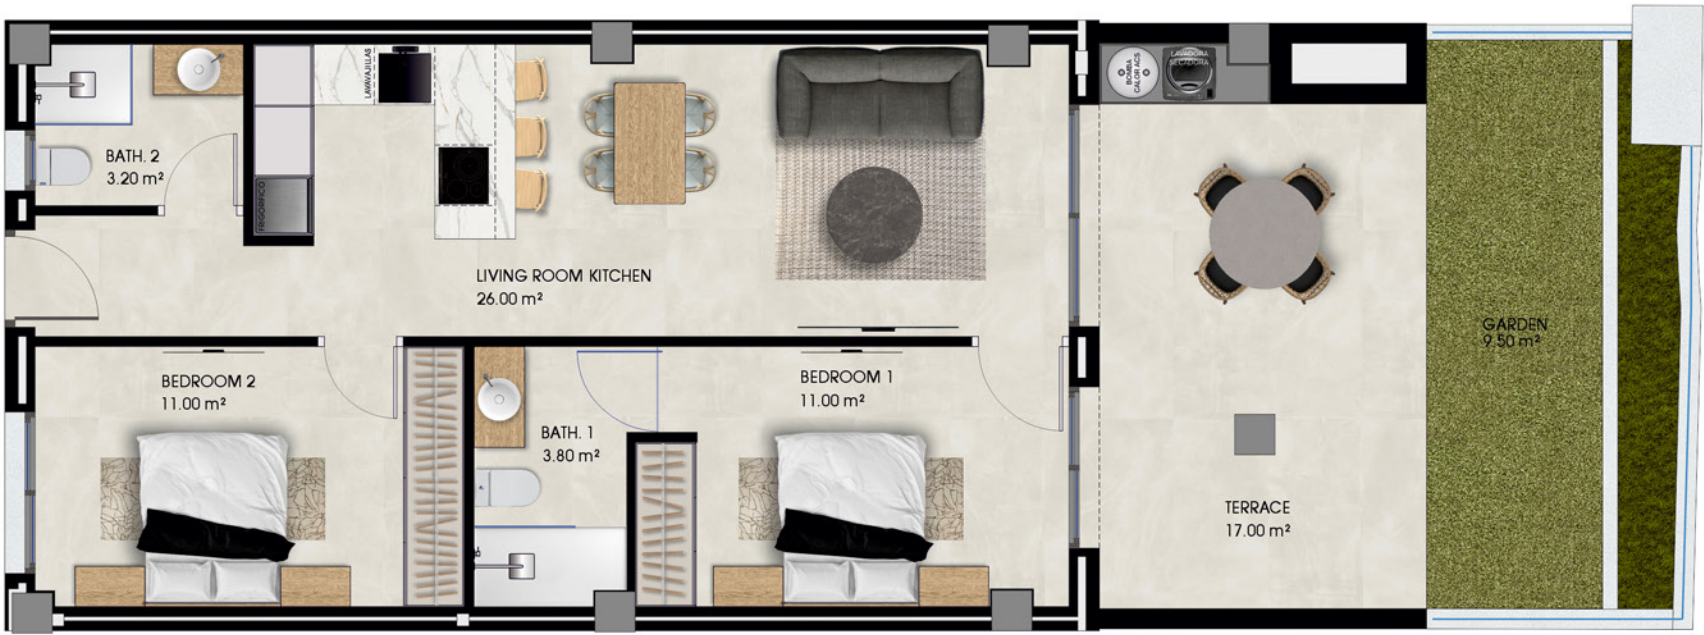

BUILT SURFACE (Terrace 100%)	78.30 m ²
TOTAL USABLE SURFACE	72.00 m ²
GARDEN	9.50 m ²



Ground Floor



1st. Floor



2nd. Floor

BLOCK 1 - House 03-05-07-09



BUILT SURFACE (Terrace 100%) 78.30 m²

TOTAL USABLE SURFACE 72.00 m²

GARDEN 9.50 m²



Ground Floor



1st. Floor





2nd. Floor

BLOCK 1 - House 11



BUILT SURFACE (Terrace 100%)	78.80 m²
TOTAL USABLE SURFACE	71.50 m²
GARDEN	46.00 m²

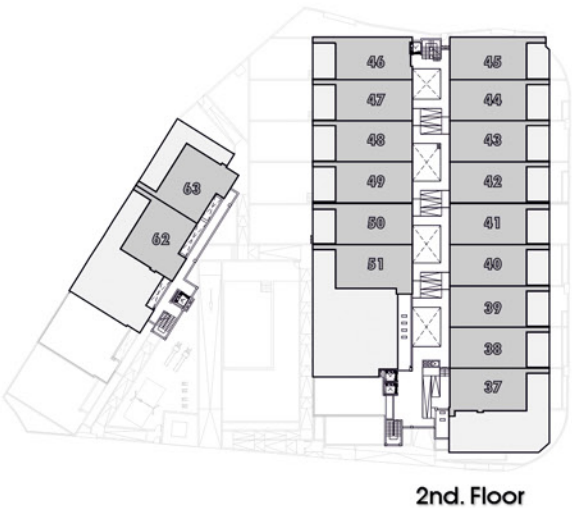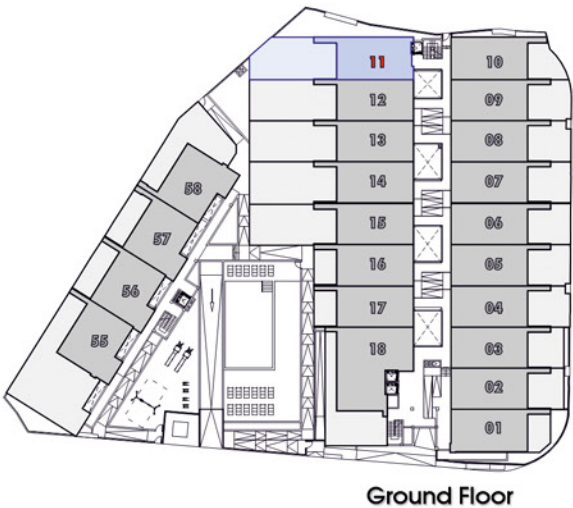

BLOCK 1 - House 12-14



BUILT SURFACE (Terrace 100%) 78.30 m²

TOTAL USABLE SURFACE 72.00 m²

GARDEN 50.00 m²



Ground Floor



1st. Floor



2nd. Floor




BLOCK 1 - House 13-15



BUILT SURFACE (Terrace 100%) **78.30 m²**

TOTAL USABLE SURFACE **72.00 m²**

GARDEN **50.00 m²**

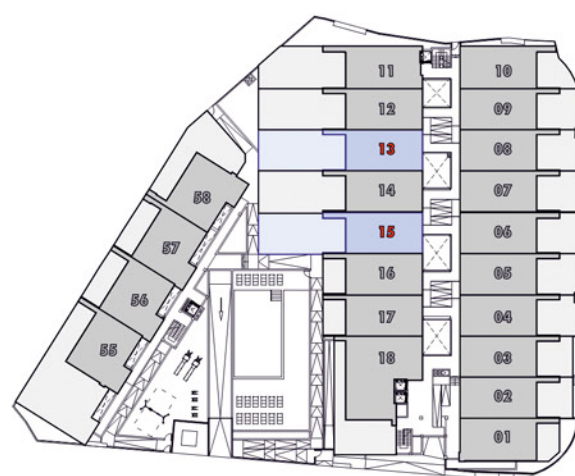

Ground Floor



1st. Floor




2nd. Floor



DIN A3 (1/75)
0 1 2 3 4 5

BLOCK 1 - House 16-30-32-34-47-49

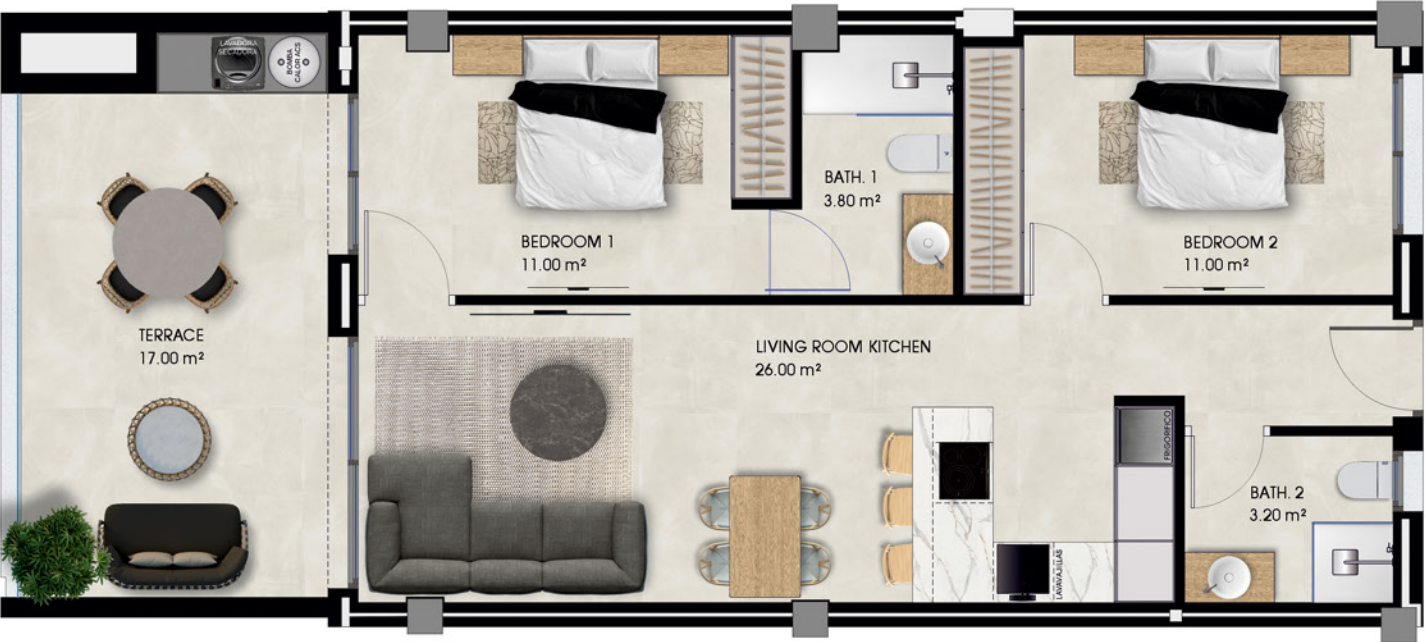

BUILT SURFACE (Terrace 100%)	78.30 m ²
TOTAL USABLE SURFACE	72.00 m ²



Ground Floor




1st. Floor



2nd. Floor

BLOCK 1 - House 17-31-33-35-48-50

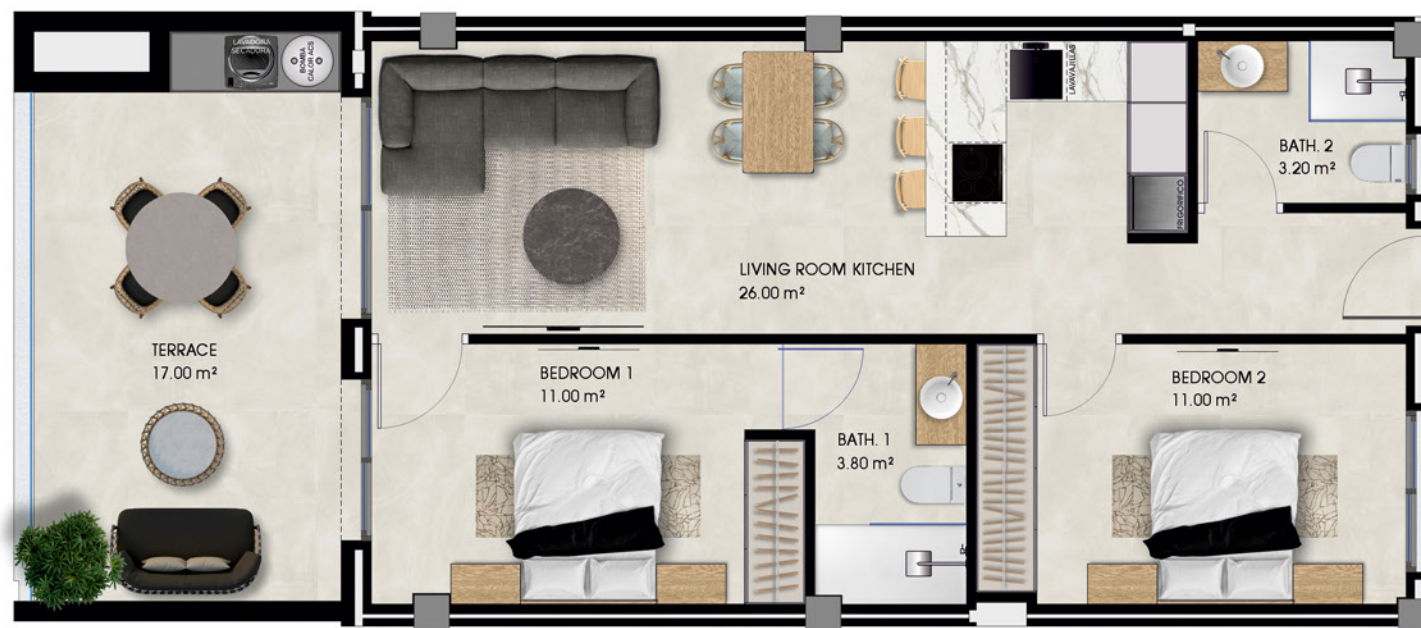

BUILT SURFACE (Terrace 100%) 78.30 m²

TOTAL USABLE SURFACE 72.00 m²



DIN A3 (1/75)

0 1 2 3 4 5



Ground Floor



1st. Floor




2nd. Floor

BLOCK 1 - House 18



BUILT SURFACE (Terrace 100%)	120.70 m ²
TOTAL USABLE SURFACE	108.70 m ²
UNCOVERED TERRACE	40.00 m ²

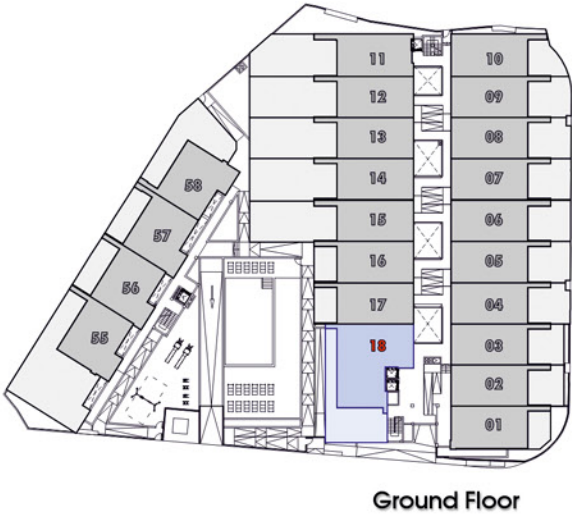

BLOCK 1 - House 19-21-23-25-27-38-40-42-44




BUILT SURFACE (Terrace 100%) 78.30 m²

TOTAL USABLE SURFACE 71.00 m²



DIN A3 (1/75)

0 1 2 3 4 5

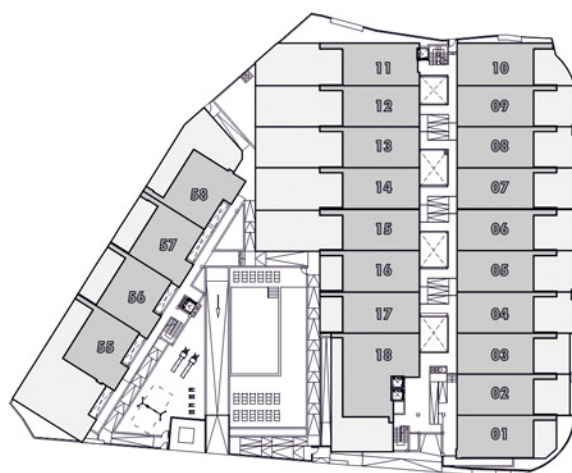

Ground Floor



1st. Floor






2nd. Floor

BLOCK 1 - House 20-22-24-26-28-39-41-43-45



BUILT SURFACE (Terrace 100%)	78.30 m ²
TOTAL USABLE SURFACE	72.00 m ²

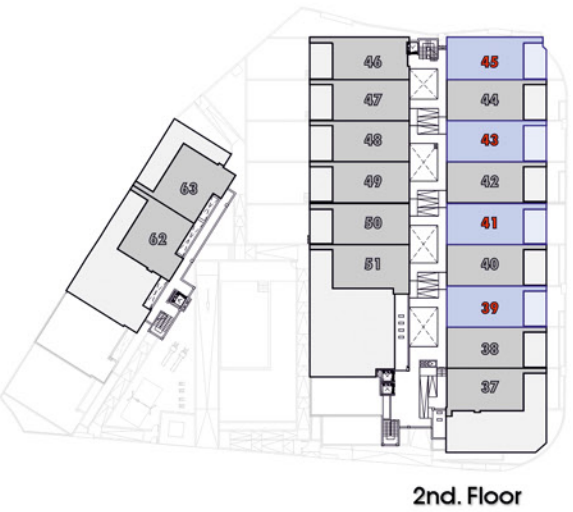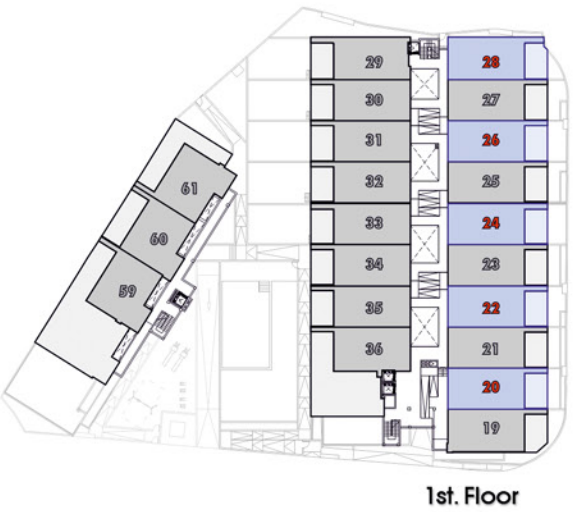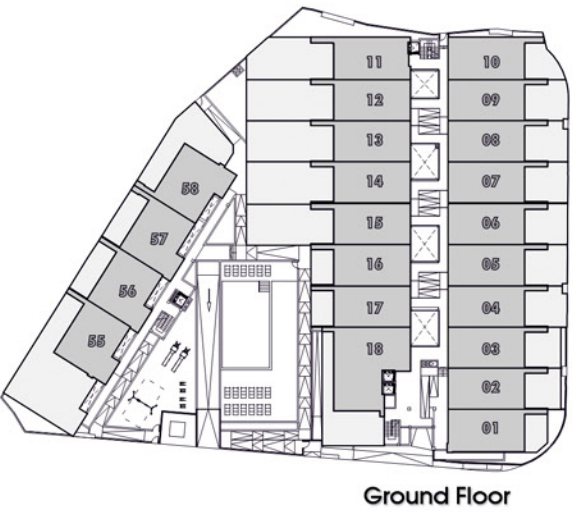

BLOCK 1 - House 29-46




BUILT SURFACE (Terrace 100%) 78.00 m²

TOTAL USABLE SURFACE 71.50 m²



DIN A3 (1/75)

0 1 2 3 4 5

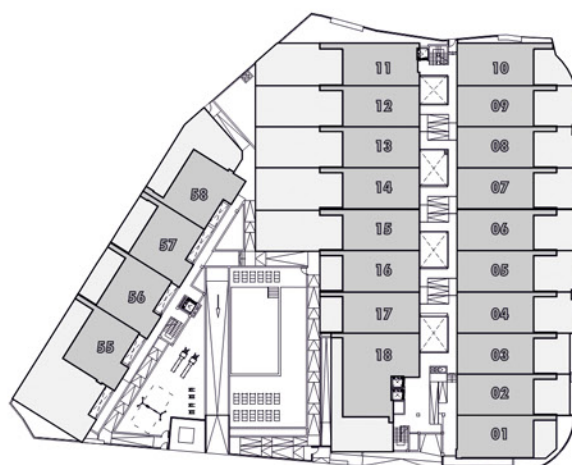

Ground Floor



1st. Floor





2nd. Floor

BLOCK 1 - House 36




BUILT SURFACE (Terrace 100%)	78.80 m ²
TOTAL USABLE SURFACE	72.00 m ²
UNCOVERED TERRACE	60.50 m ²

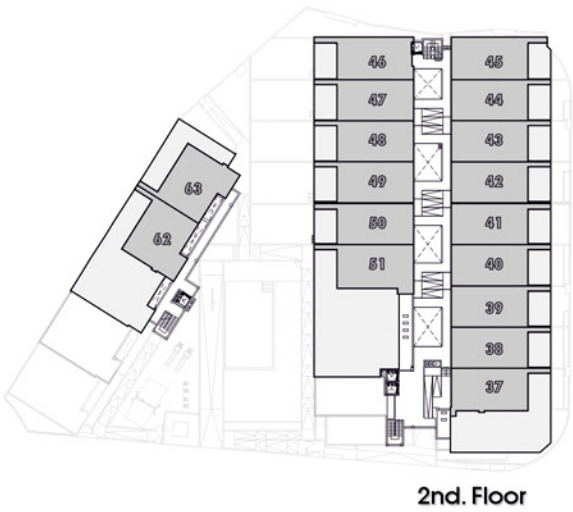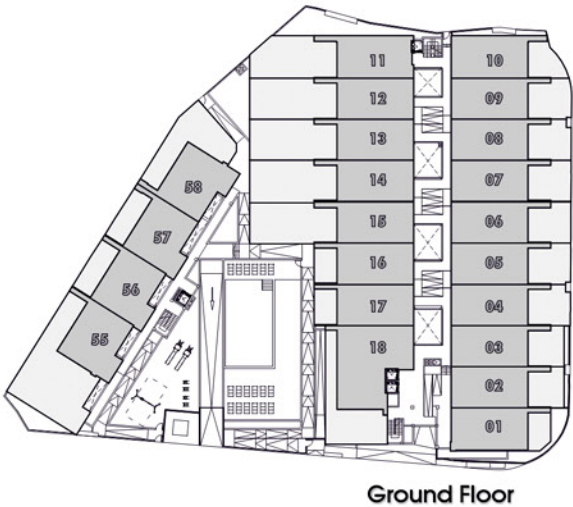

BLOCK 1 - House 37



BUILT SURFACE (Terrace 100%)	78.80 m ²
TOTAL USABLE SURFACE	72.00 m ²
UNCOVERED TERRACE	75.70 m ²

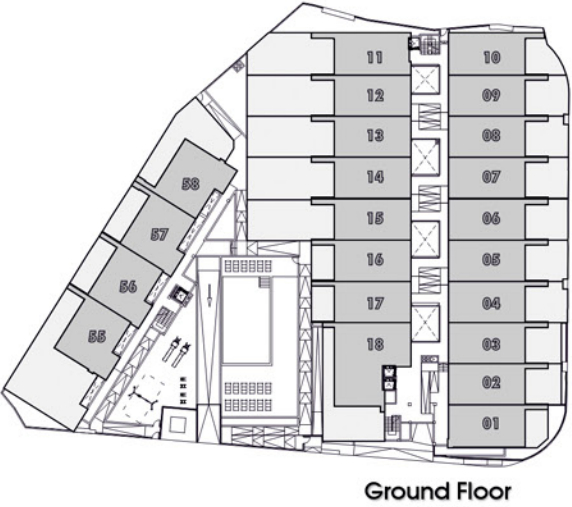


BLOCK 1 - House 51



BUILT SURFACE (Terrace 100%)	78.80 m ²
TOTAL USABLE SURFACE	72.00 m ²
UNCOVERED TERRACE	138.50 m ²



DIN A3 (1/75)
0 1 2 3 4 5

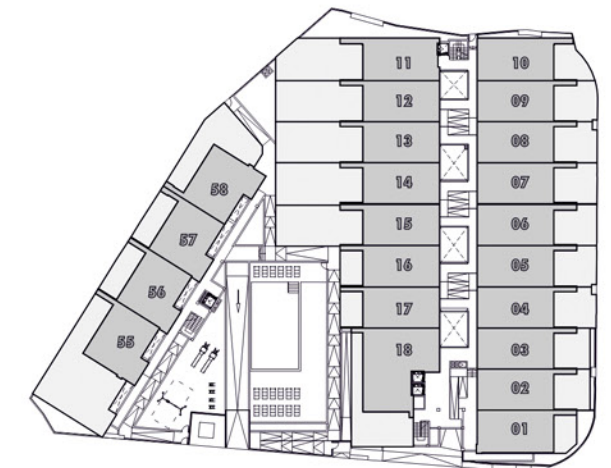

Ground Floor



1st. Floor



2nd. Floor

BLOCK 2 - House 52


BUILT SURFACE (Terrace 100%) 91.10 m²

TOTAL USABLE SURFACE 82.30 m²

UNCOVERED TERRACE 17.00 m²



DIN A3 (1/75)
0 1 2 3 4 5

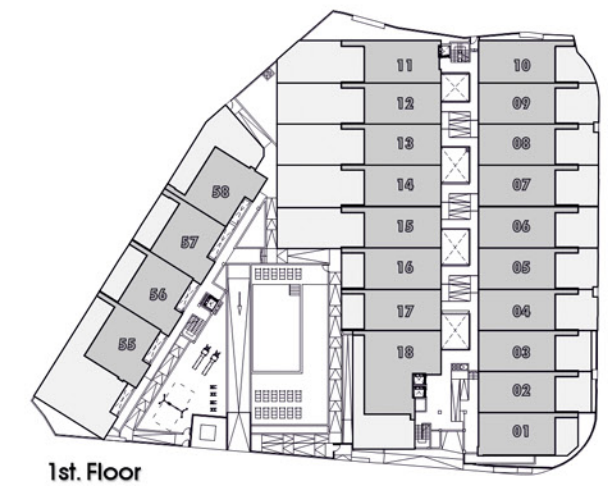

BLOCK 2 - House 53-54-56-57-60




BUILT SURFACE (Terrace 100%)	90.00 m ²
TOTAL USABLE SURFACE	82.30 m ²



DIN A3 (1/75)

0 1 2 3 4 5

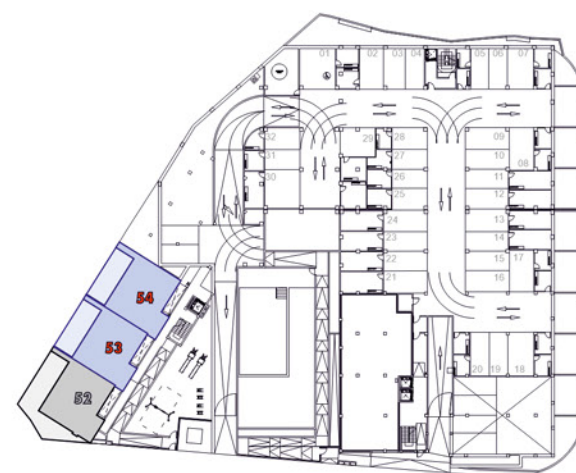

Ground Floor



1st. Floor



2nd. Floor



3rd. Floor


BLOCK 2 - House 55-59-62



BUILT SURFACE (Terrace 100%)	91.10 m²
TOTAL USABLE SURFACE	82.30 m²
UNCOVERED TERRACE	87.00 m²



DIN A3 (1/75)
0 1 2 3 4 5

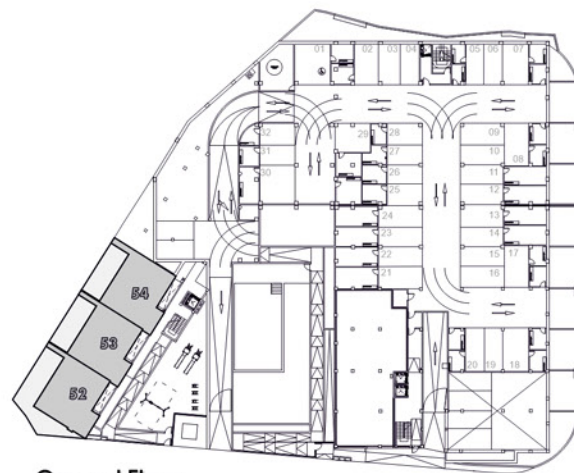

Ground Floor



1st. Floor



2nd. Floor



3rd. Floor

BLOCK 2 - House 58


BUILT SURFACE (Terrace 100%) 109.10 m²

TOTAL USABLE SURFACE 100.30 m²

GARDEN 18.00 m²



DIN A3 (1/75)
0 1 2 3 4 5

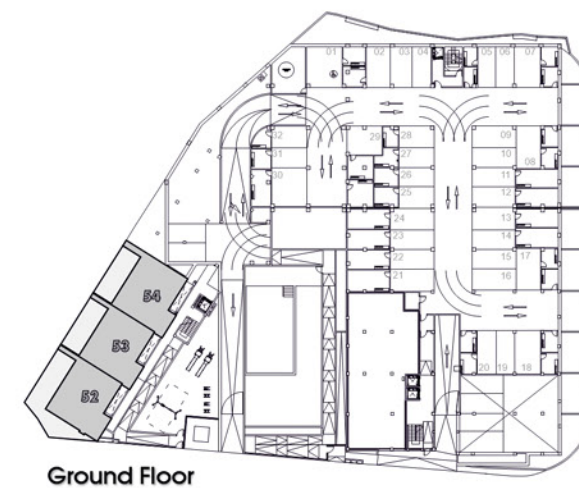

BLOCK 2 - House 61-63



BUILT SURFACE (Terrace 100%) 109.10 m²

TOTAL USABLE SURFACE 100.30 m²



DIN A3 (1/75)
0 1 2 3 4 5

